

**PSEG LONG ISLAND LLC**

**On Behalf of and as Agent for**

**THE LONG ISLAND LIGHTING COMPANY d/b/a LIPA**


**Newbridge Bypass Project**

**Appendix D**


**Engineering Drawings**

## **Figure D-1**

### **Typical Cable Cross Section**

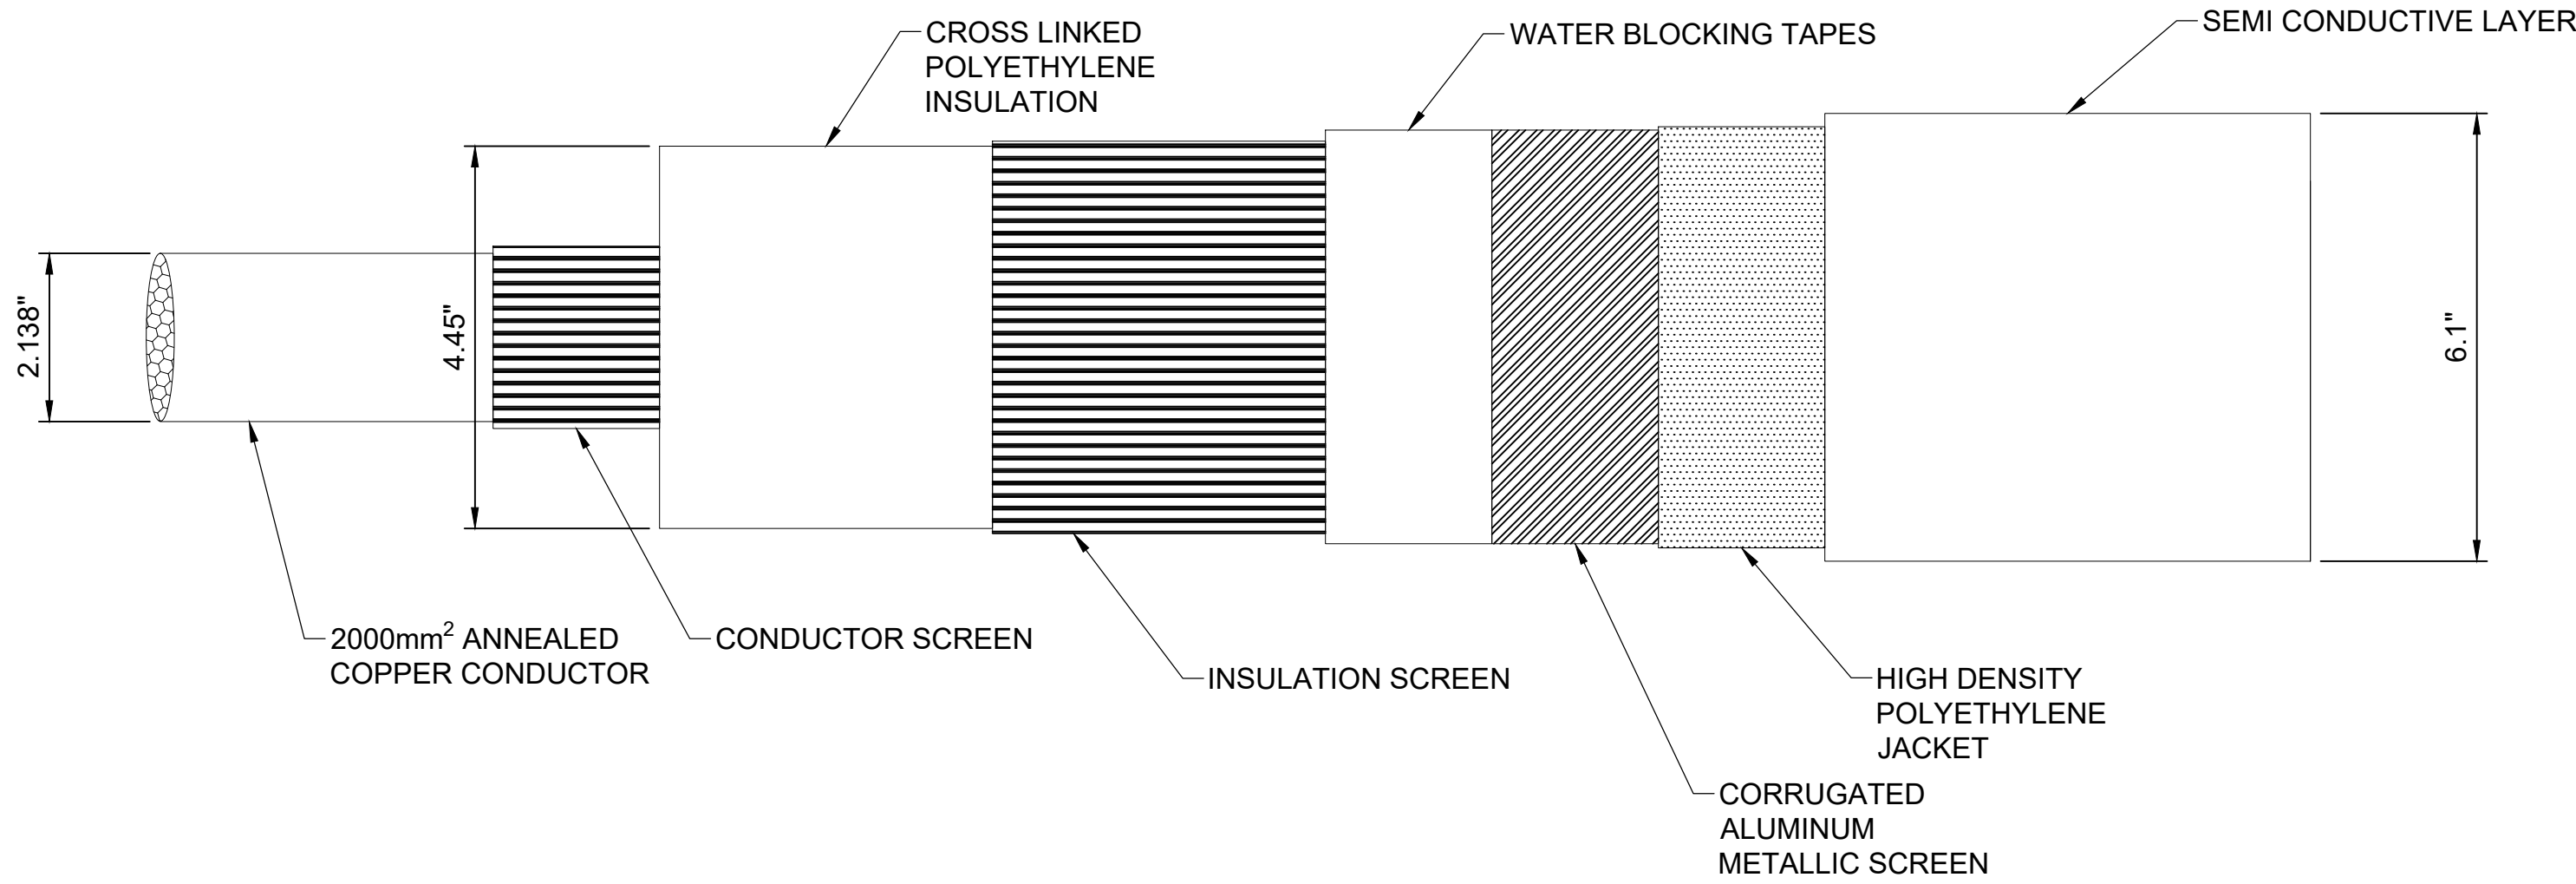

345-kV 2000mm²  
ANNEALED COPPER XLPE  
CABLE DETAIL

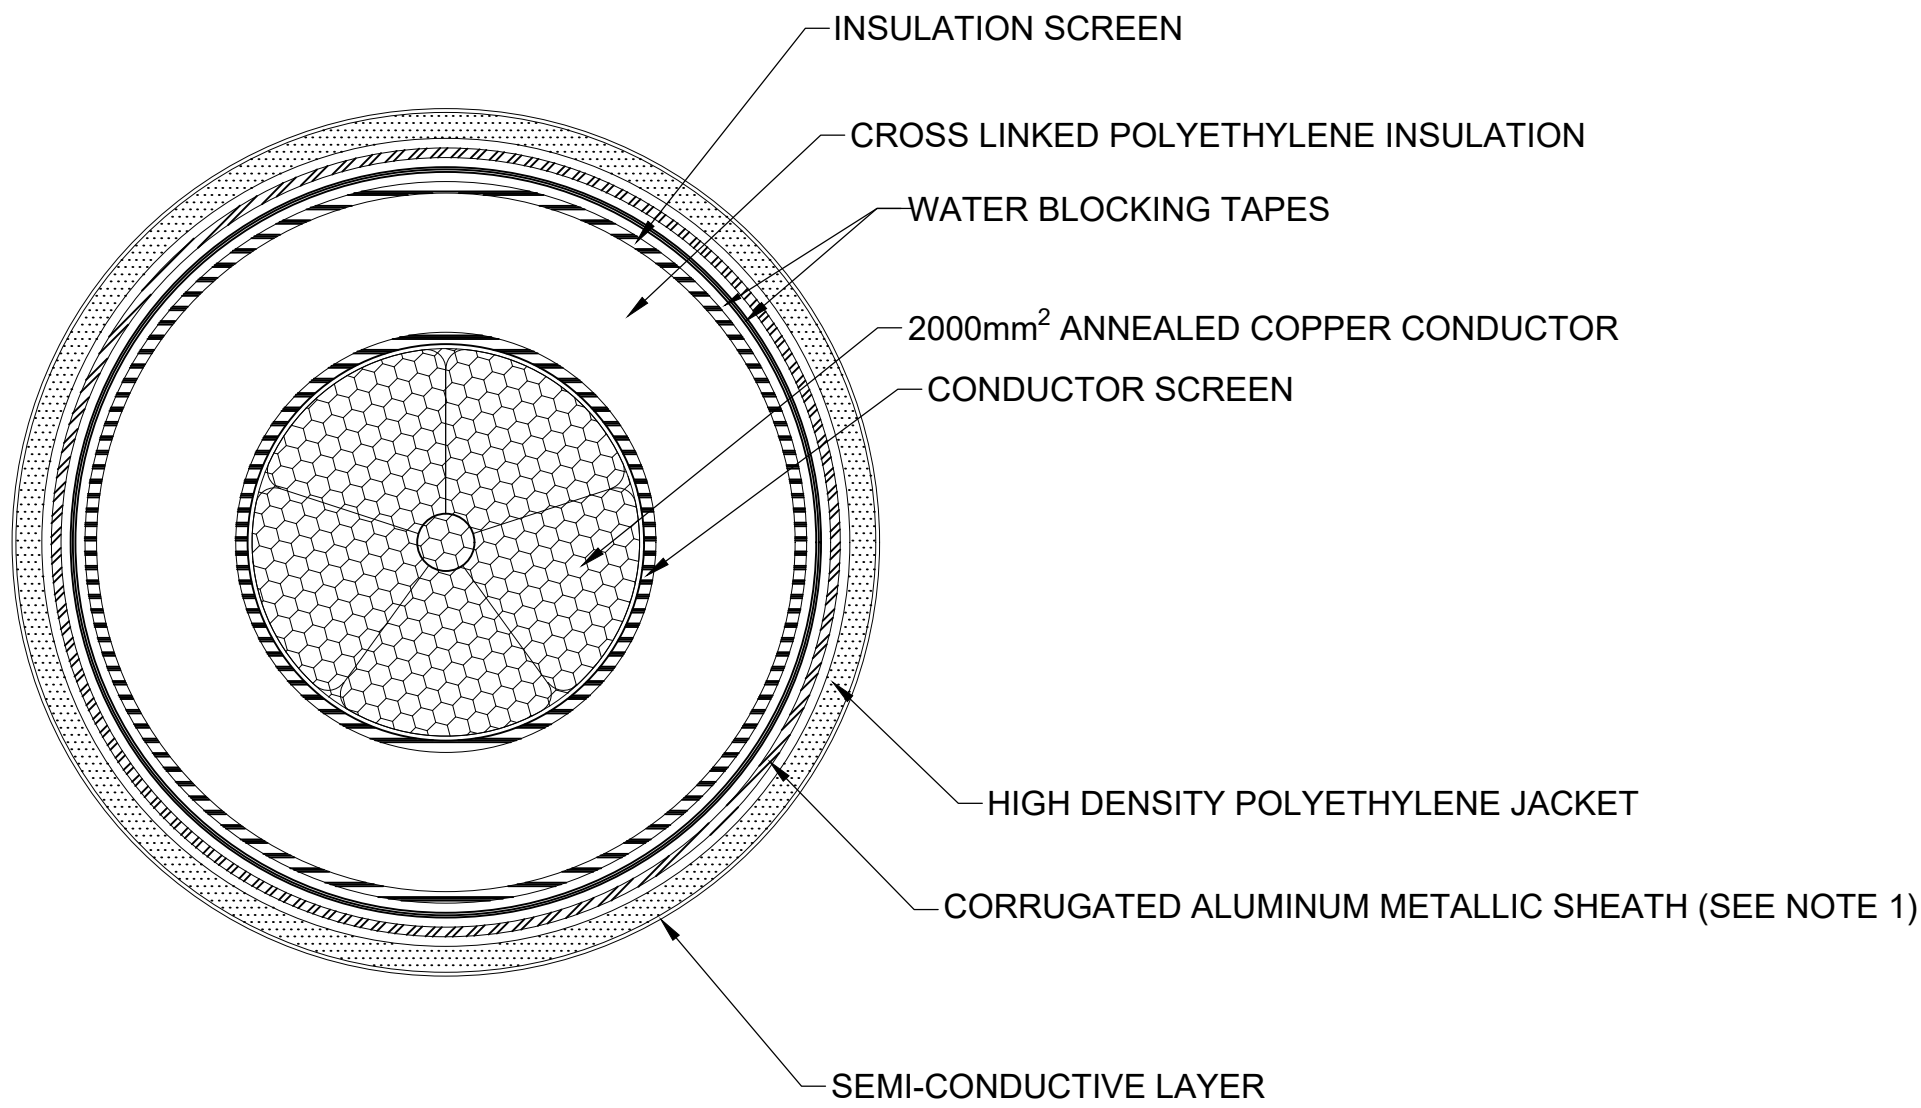

345-kV 2000mm²  
ANNEALED COPPER XLPE  
CABLE CROSS SECTION

NOTE:  
1. SHEATH MATERIAL AND CONFIGURATION TO BE DETERMINED AS PART OF THE ENVIRONMENTAL MANAGEMENT AND CONSTRUCTION PLAN. THIS MAY INCLUDE EITHER A CORRUGATED ALUMINUM METALLIC SHEATH AS SHOWN, OR A SHEATH UTILIZING COPPER CONCENTRIC NEUTRALS

|   |  |  |  |                                     |  |  |  |                                                       |  |  |  |   |  |  |  |
|---|--|--|--|-------------------------------------|--|--|--|-------------------------------------------------------|--|--|--|---|--|--|--|
| <div><div></div><div><div>BURNS &amp; MCDONNELL</div><div>Burns &amp; McDonnell EGS</div></div></div> |  |  |  | ISSUE                               |  |  |  | NO. DATE W.O. DESCRIPTION DWN BY CKD BY REVIEWED APPD |  |  |  | Long Island Power Authority<br>NEWBRIDGE CONVERT 138-kV CIRCUIT<br>STEWAVE-RULAND 138-467/567 to 345-kV PROJECT<br>345-kV TRANSMISSION LINE |  |  |  |
|   |  |  |  |                                     |  |  |  |                                                       |  |  |  | NEWBRIDGE CONVERT<br>345-kV TRANSMISSION LINE<br>TYPICAL CABLE CROSS SECTION                                                                |  |  |  |
|   |  |  |  |                                     |  |  |  |                                                       |  |  |  | <div><div></div><div><div>PSEG</div><div>LONG ISLAND</div><div>175 East Old Country Road<br/>Hicksville, New York</div></div></div>         |  |  |  |
|   |  |  |  |                                     |  |  |  |                                                       |  |  |  | SCALE<br>NONE   |  |  |  |
| DRAWING NO.<br>F114429                                                                                |  |  |  | VENDOR DWG. NO.<br>BWAxx-FU-xxxxxxx |  |  |  | REVISION<br>000                                       |  |  |  |   |  |  |  |
| SYSTEM GRID NUMBER                                                                                    |  |  |  | CABINET NO.                         |  |  |  | FOLDER NO.                                            |  |  |  |   |  |  |  |

## **Figure D-2**

### **ROW Centerline Profile**



## **Figure D-3**

### **Typical Duct Bank Cross Section**

A


B

C

D

E

F

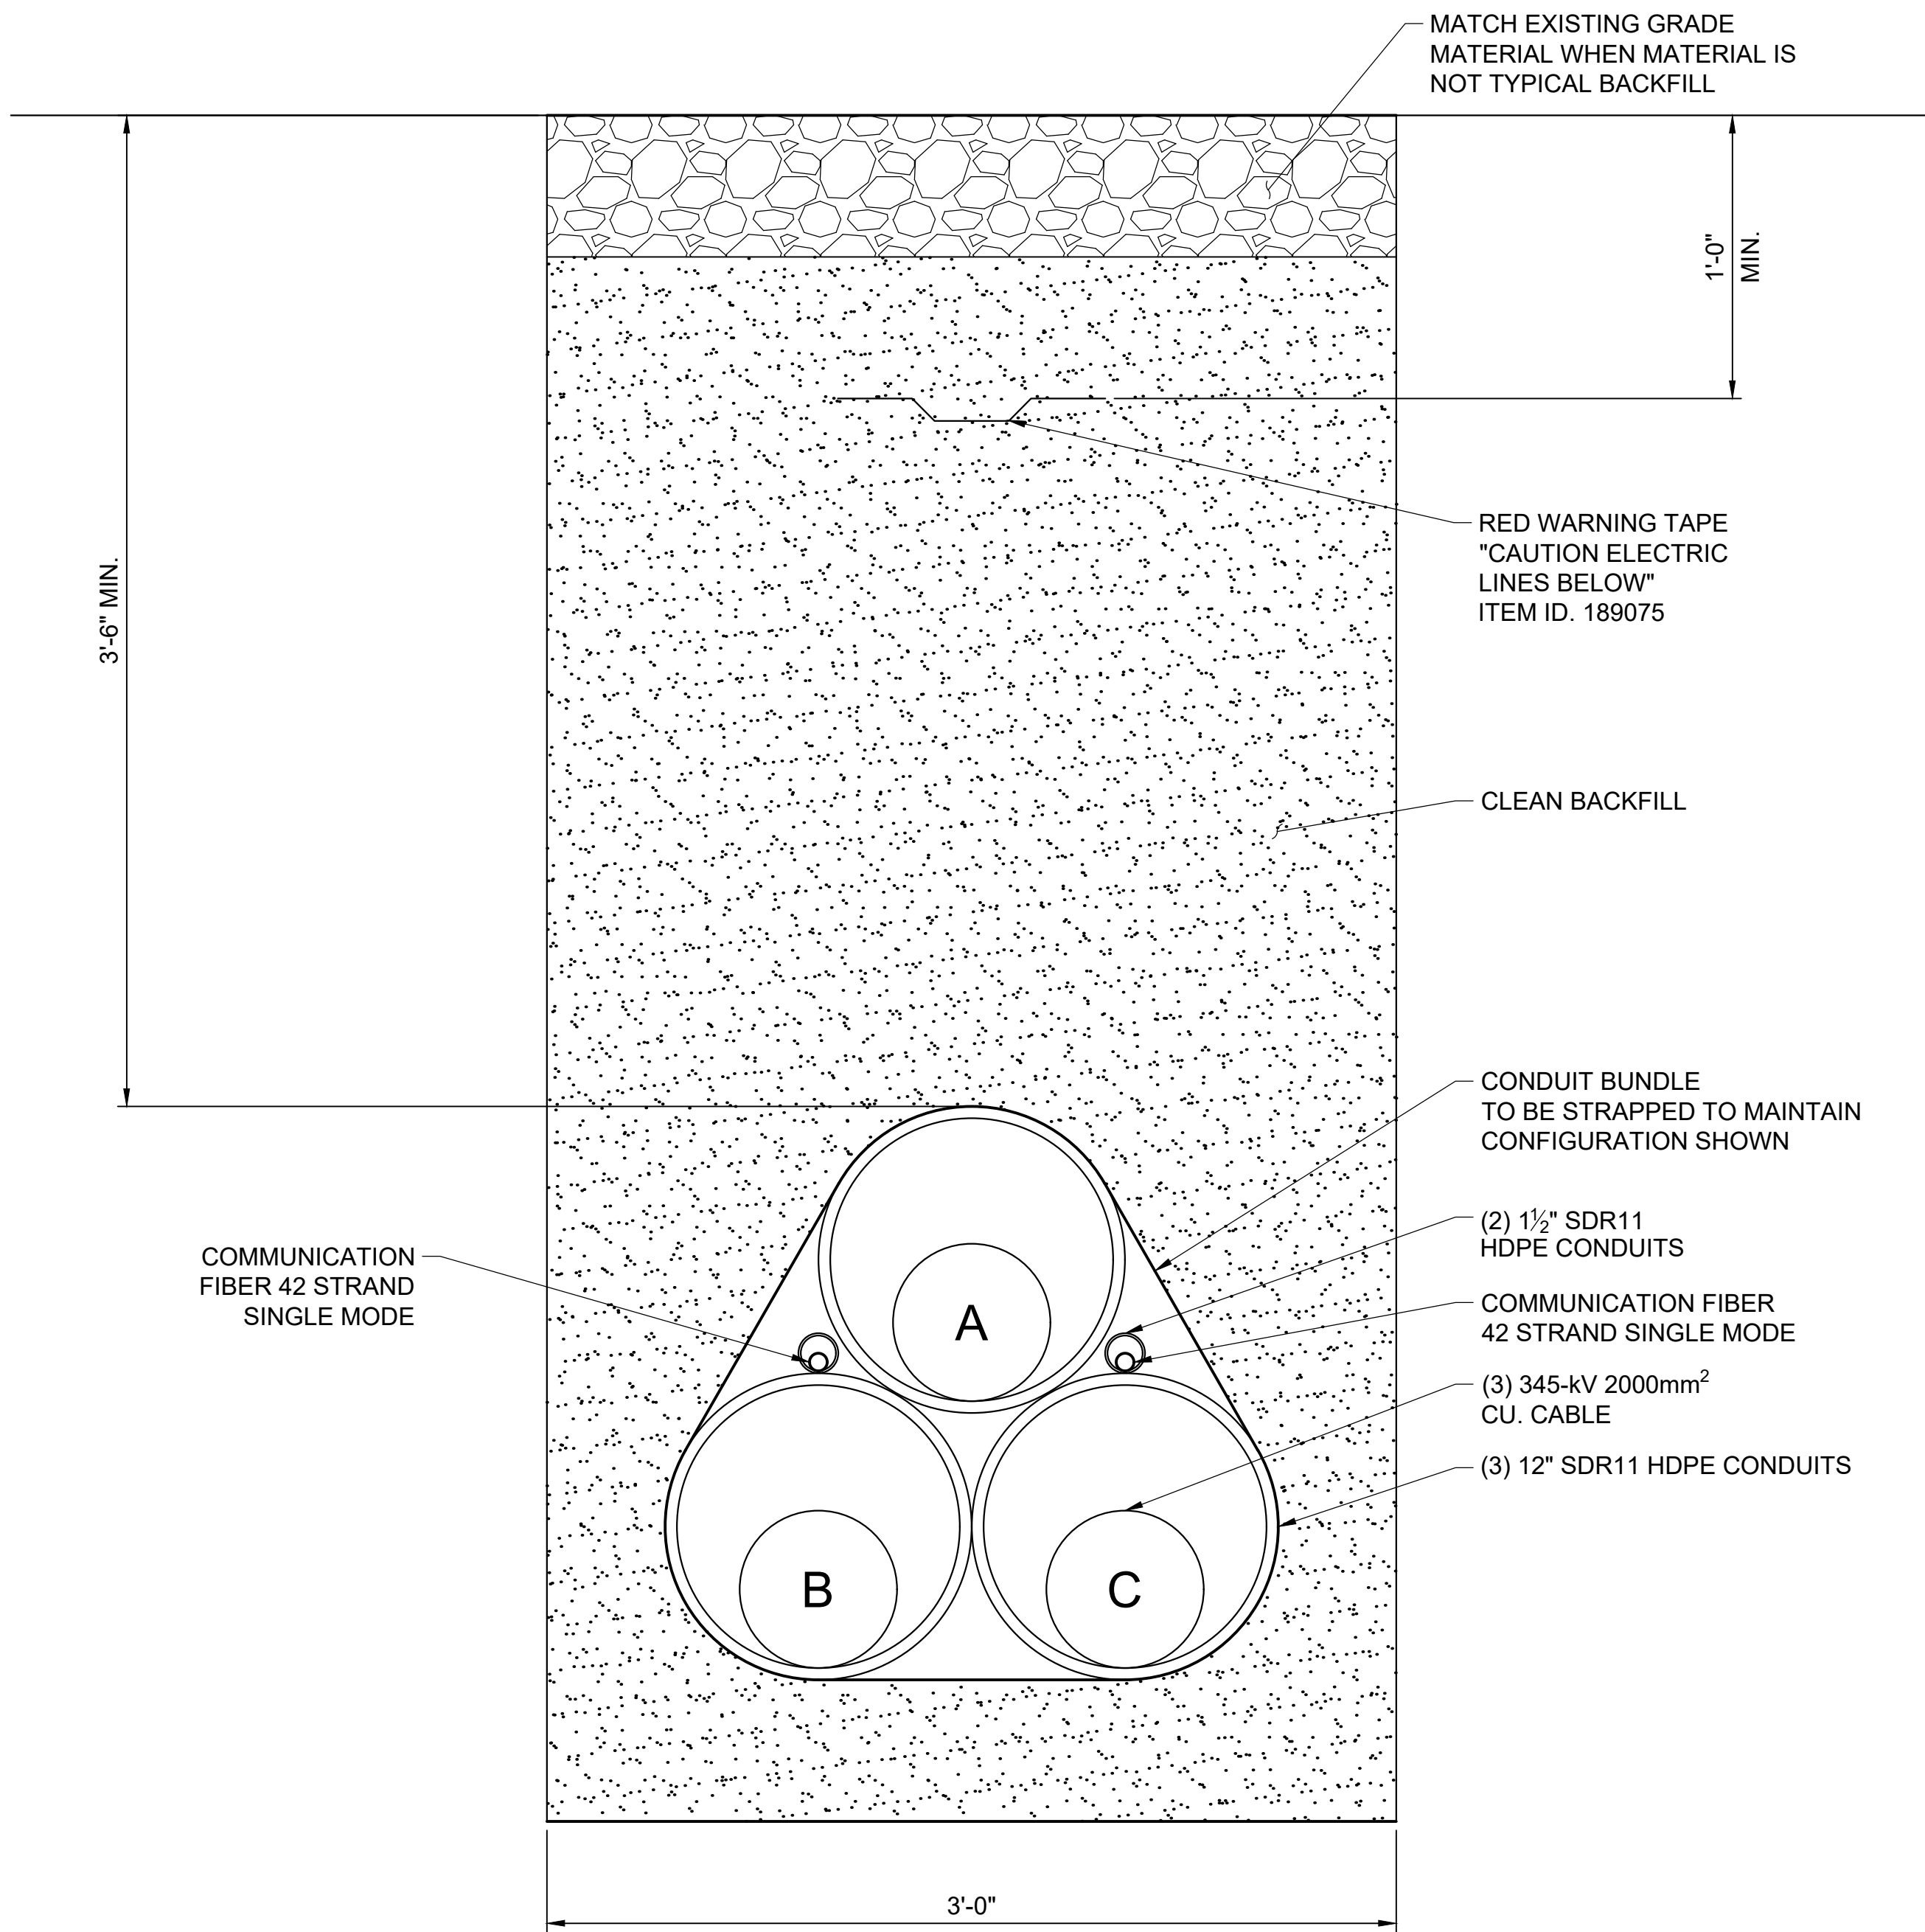

TYPICAL DIRECT BURIED  
CONDUITS IN TREFOIL  
CONFIGURATION

|   |  
|---|--|--|--|-------------------------------|--|-----|--|-----------------|--|------|--|-------------|--|--------|--|------------|--|---------|--|------|--|---|--|--|--|
| <div><div></div><div><div>BURNS</div><div>MCDONNELL</div><div>Burns &amp; McDonnell EGS</div></div></div> |  |  |  | ISSUE                         |  | NO. |  | DATE            |  | W.O. |  | DESCRIPTION |  | DWN BY |  | CKD BY     |  | REVISED |  | APPD |  | Long Island Power Authority<br>NEWBRIDGE CONVERT 138-kV CIRCUIT<br>STEWAVE-RULAND 138-467/567 to 345-kV PROJECT<br>345-kV TRANSMISSION LINE |  |  |  |
|   |  NEWBRIDGE CONVERT<br>345-kV TRANSMISSION LINE<br>TYPICAL DIRECT BURIED CONDUITS CROSS SECTION                                               |  |  |  |
|   |  <div><div></div><div><div>PSEG</div><div>LONG ISLAND</div><div>175 East Old Country Road<br/>Hicksville, New York</div></div></div>         |  |  |  |
|   |  SCALE<br>NONE   |  |  |  |
| DRAWING NO.<br>F114431                                                                                    |  |  |  | SMART NO.<br>BWAxx-FU-xxxxxxx |  |     |  | REVISION<br>000 |  |      |  | CABINET NO. |  |        |  | FOLDER NO. |  |         |  |      |  |   |  |  |  |
| SYSTEM<br>GRID NUMBER                                                                                     |  |  

## **Figure D-4**

### **Typical Three-Piece Splice Vault**

1

2

3

4

5


6

7


8

9


10

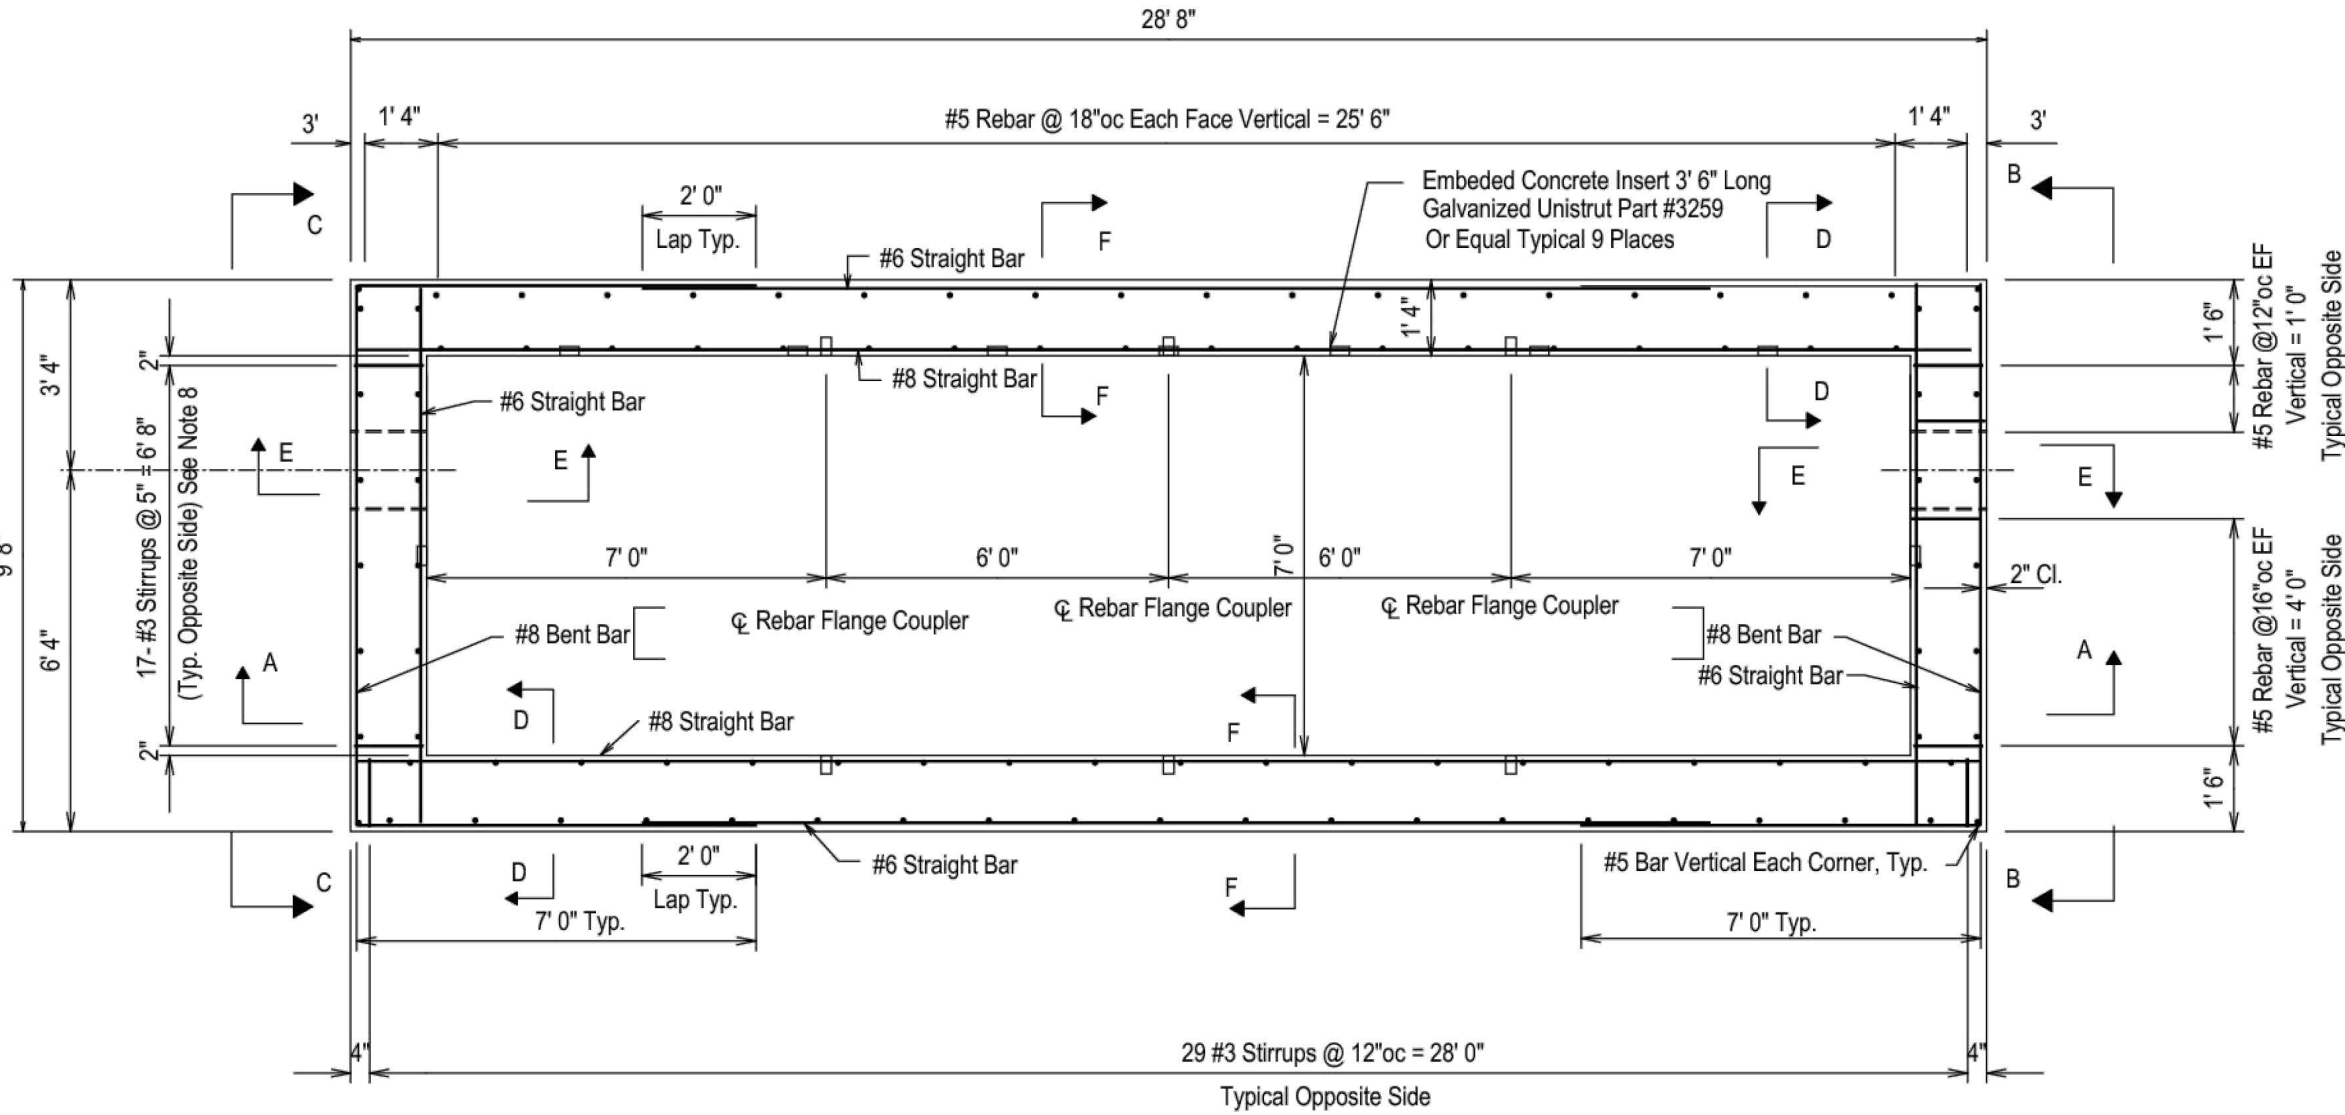

Plan

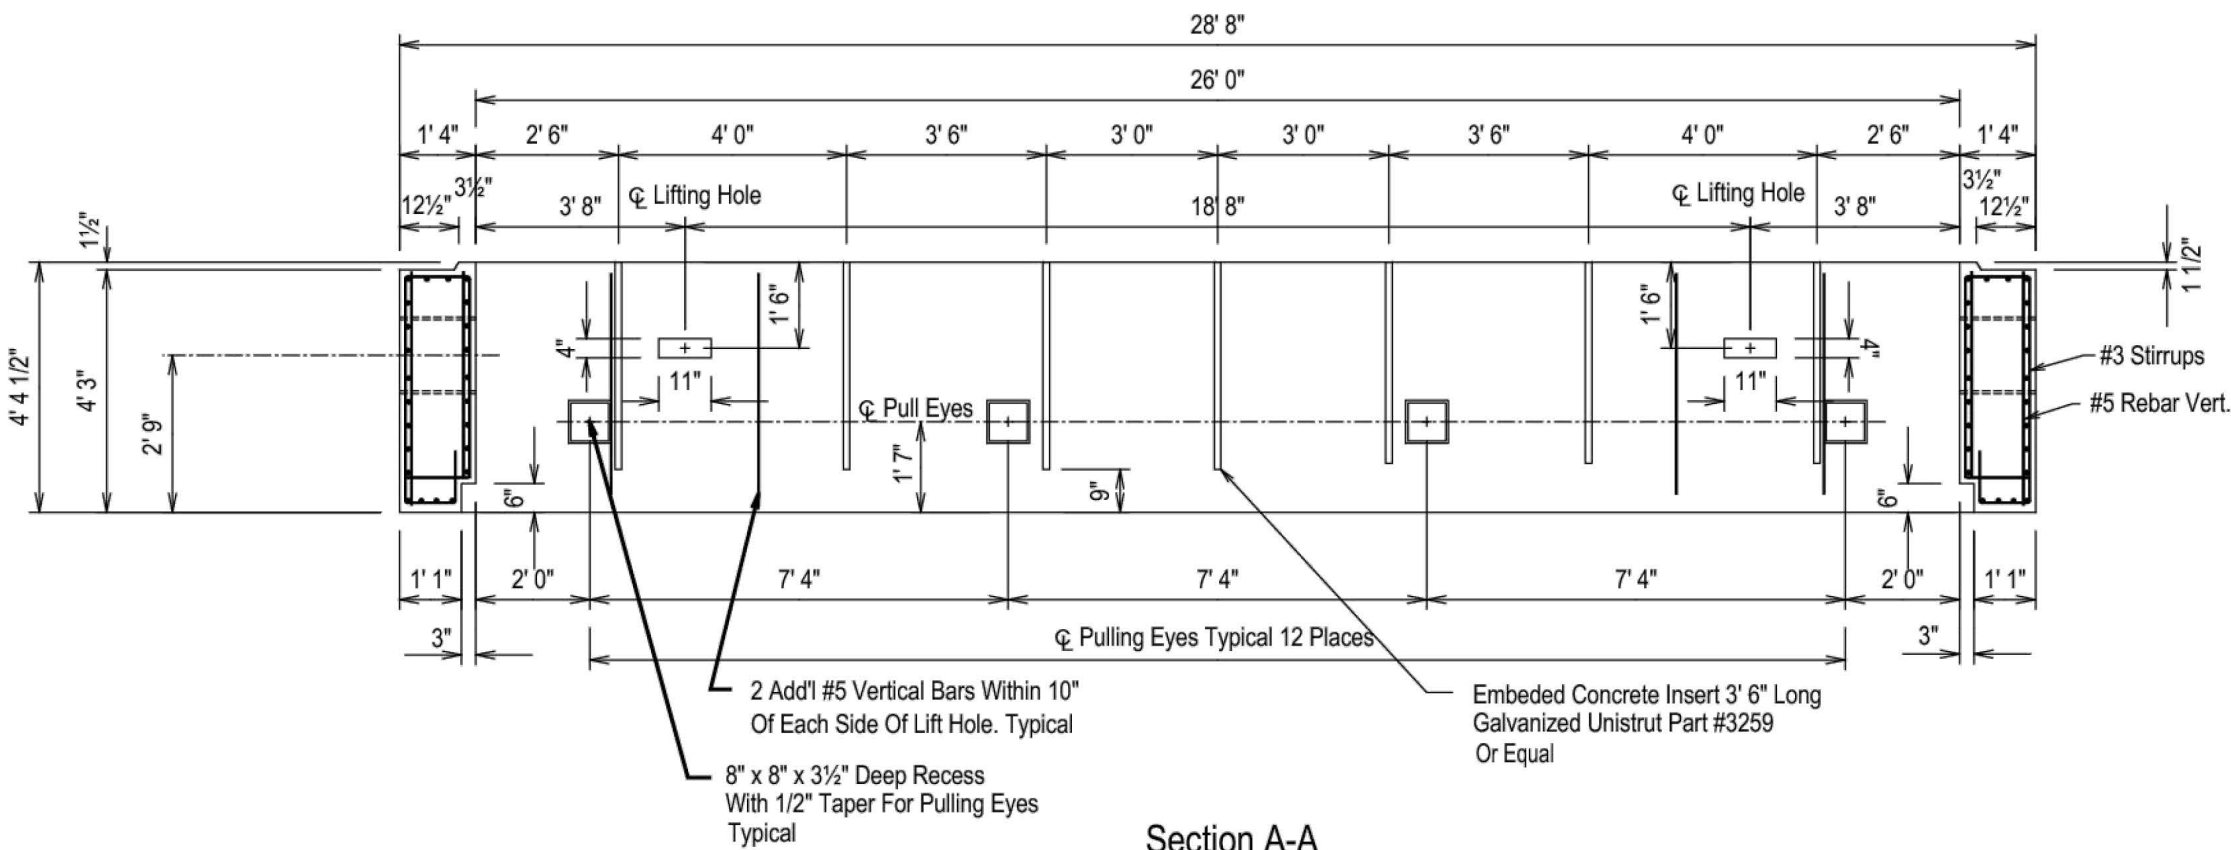


Section A-A

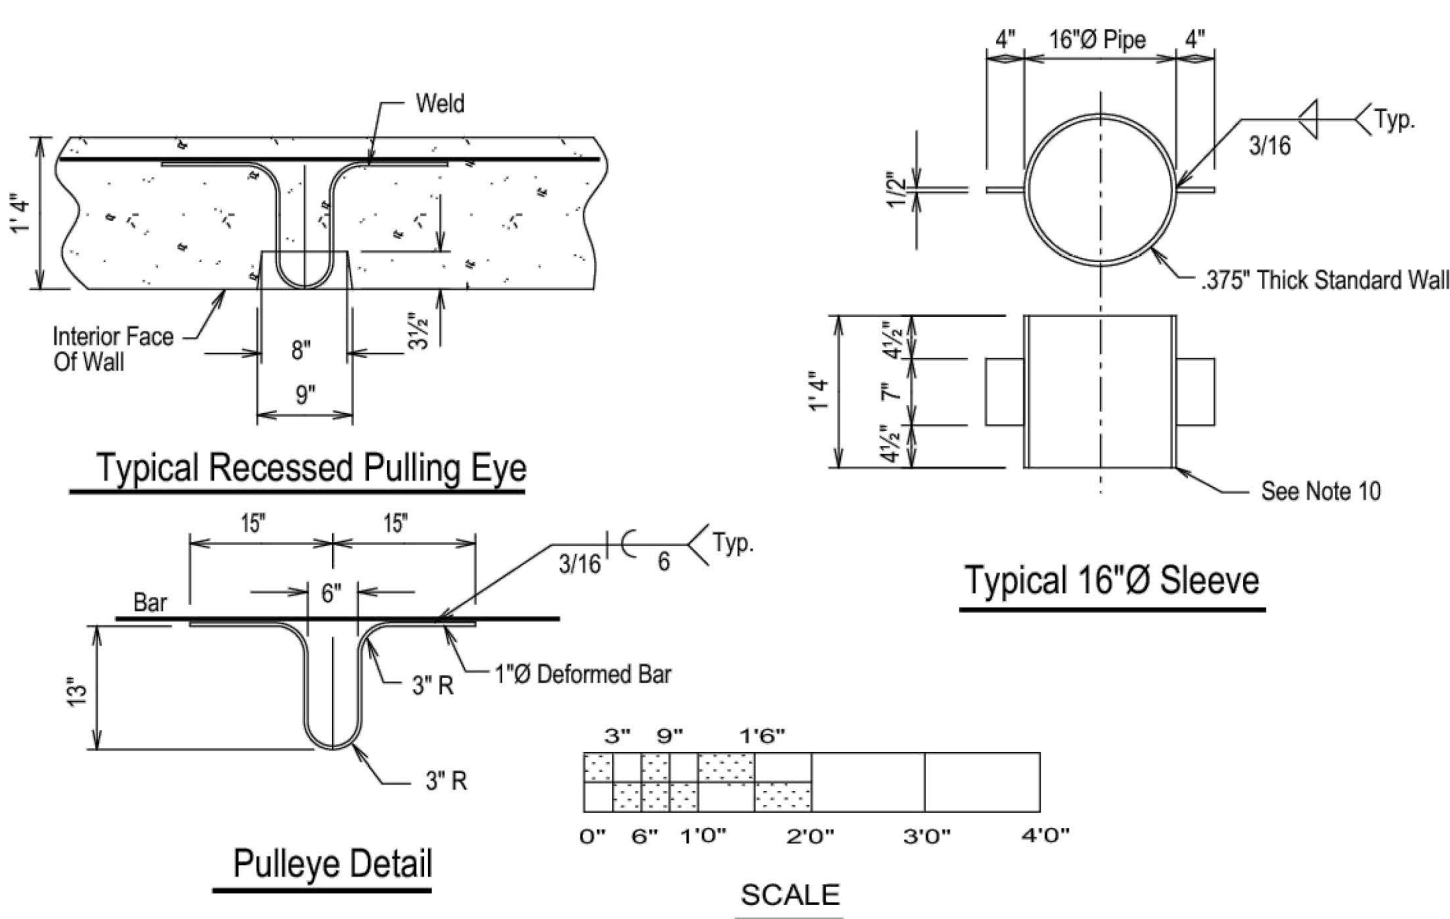


Pulley Detail

Typical 16"Ø Sleeve

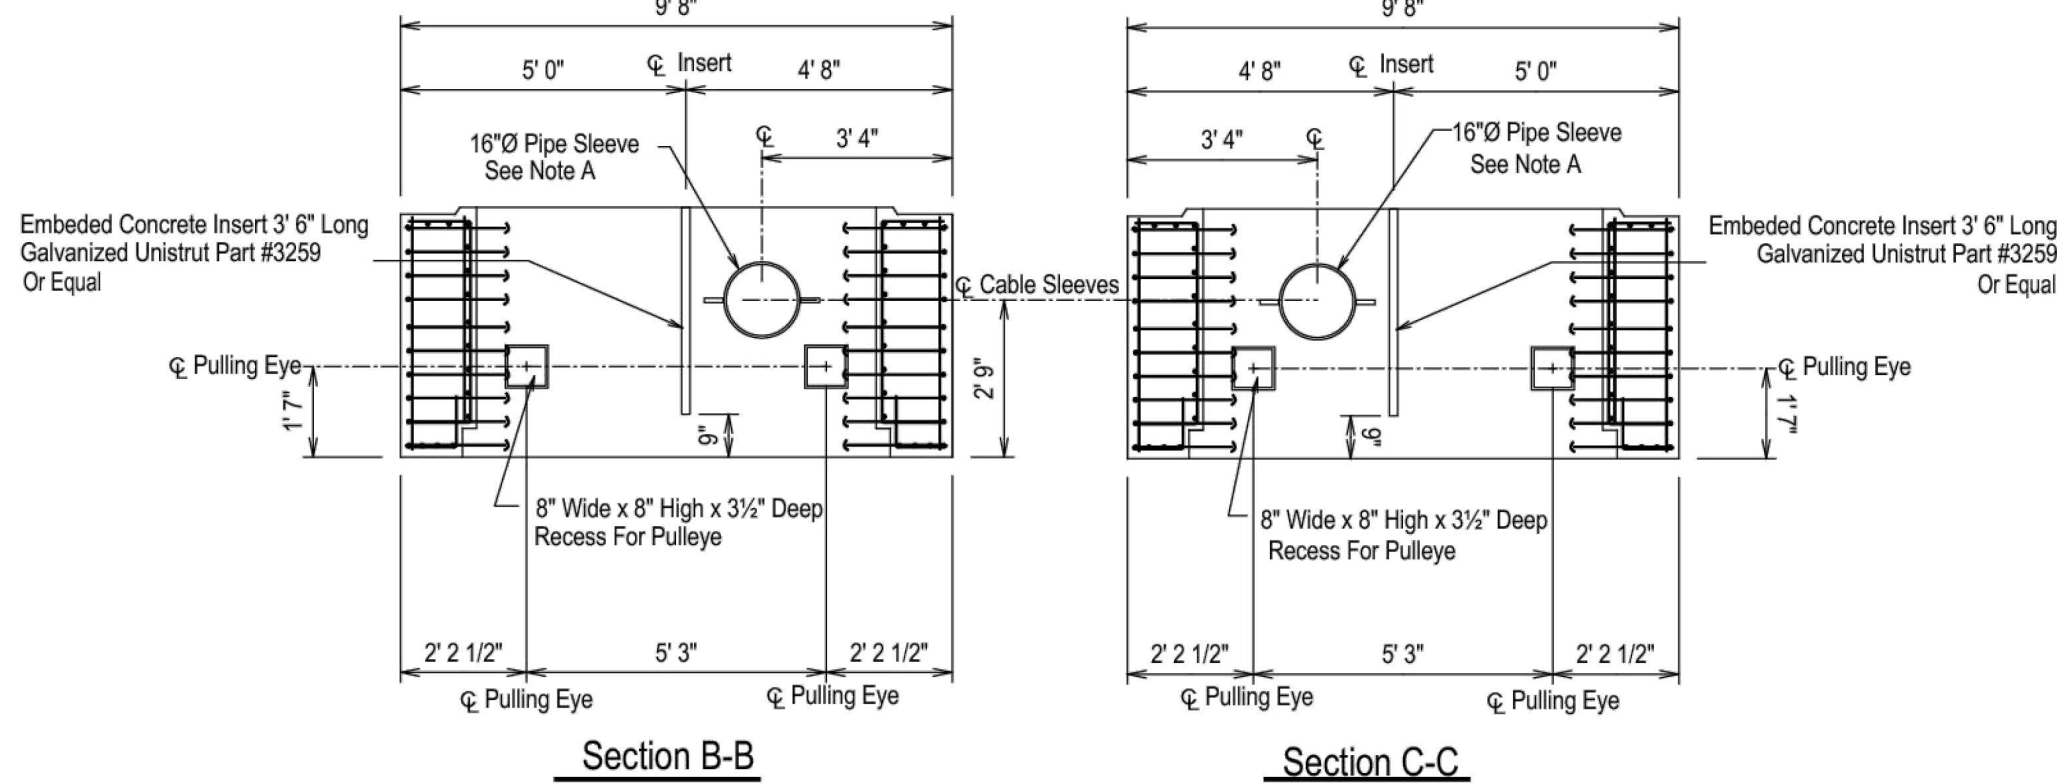


Section B-B

Section C-C

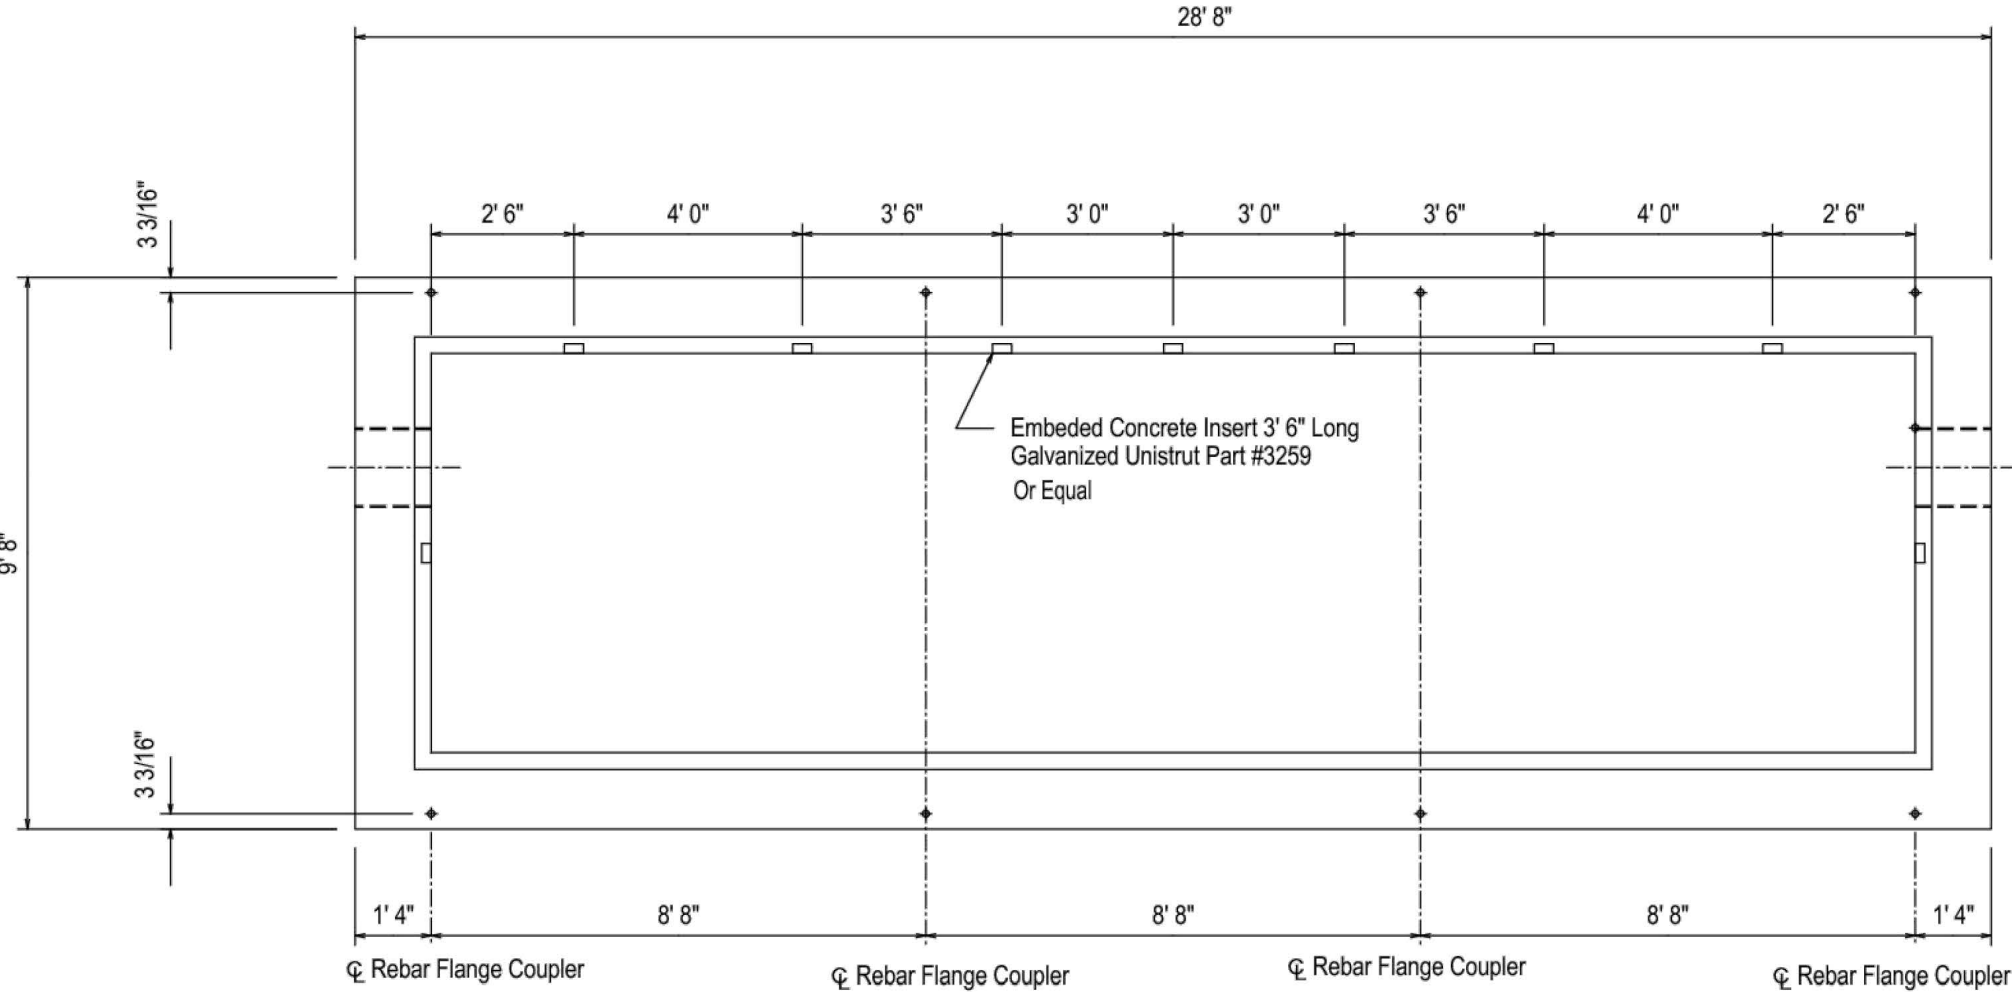


Rebar Flange Coupler Location Plan

8 Locations @ Top Of Wall  
See Top Plan For Bottom Couplers

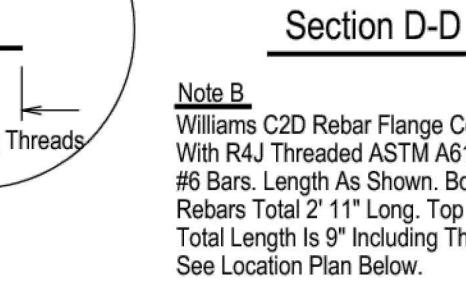

Section D-D

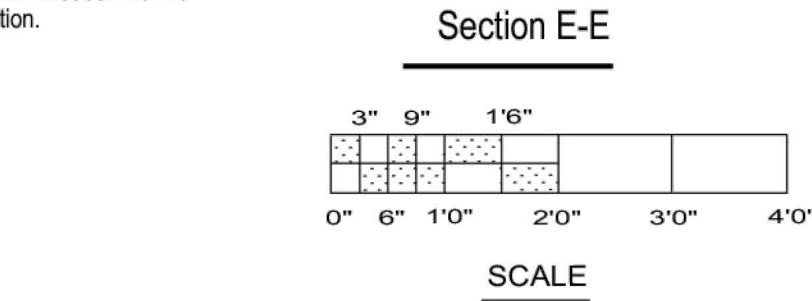


Section E-E



Section F-F

Note B

Williams C2D Rebar Flange Coupler  
With R4J Threaded ASTM A615 GR 60  
#6 Bars, Length As Shown. Both #6  
Rebars Total 2' 11" Long. Top Stud  
Total Length Is 9" Including Threads.  
See Location Plan Below.

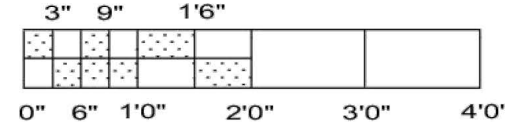


SCALE

**BURNS & MCDONNELL**  
Burns & McDonnell EGS


PRQJ. NO. 178864

| ISSUE | NO.        | DATE   | W.D.   | DESCRIPTION | OWN BY | CHK BY | REVIEWED | FE | APPRO |
|-------|------------|--------|--------|-------------|--------|--------|----------|----|-------|
| 0     | 11/01/2023 | L.H.H. | DRWING | ISSUE       |        |        |          |    |       |


|   |                    |            |          |
|---|--------------------|------------|----------|
| Long Island Power Authority<br>NEWBRIDGE CONVERT 138-kV CIRCUIT<br>STEAWAVE-RULAND 138-467/567 to 345-kV PROJECT<br>345-kV TRANSMISSION LINE |                    |            |          |
| NEWBRIDGE CONVERT<br>345-kV TRANSMISSION LINE<br>TYPICAL 345-kV SPLICE VAULT-LOWER RING                                                      |                    |            |          |
| <b>PSEG</b> LONG ISLAND<br>175 East Old Country Road<br>Hicksville, New York                                                                 |                    |            |          |
| SCALE<br>NONE   | VENDOR<br>DWG. NO. | SMART NO.  | REVISION |
| DRAWING NO.<br>F114432   | BWAxx-FU-xxxxxxx   | 000        |          |
| SHEET NO.   | CABINET NO.        | FOLDER NO. |          |

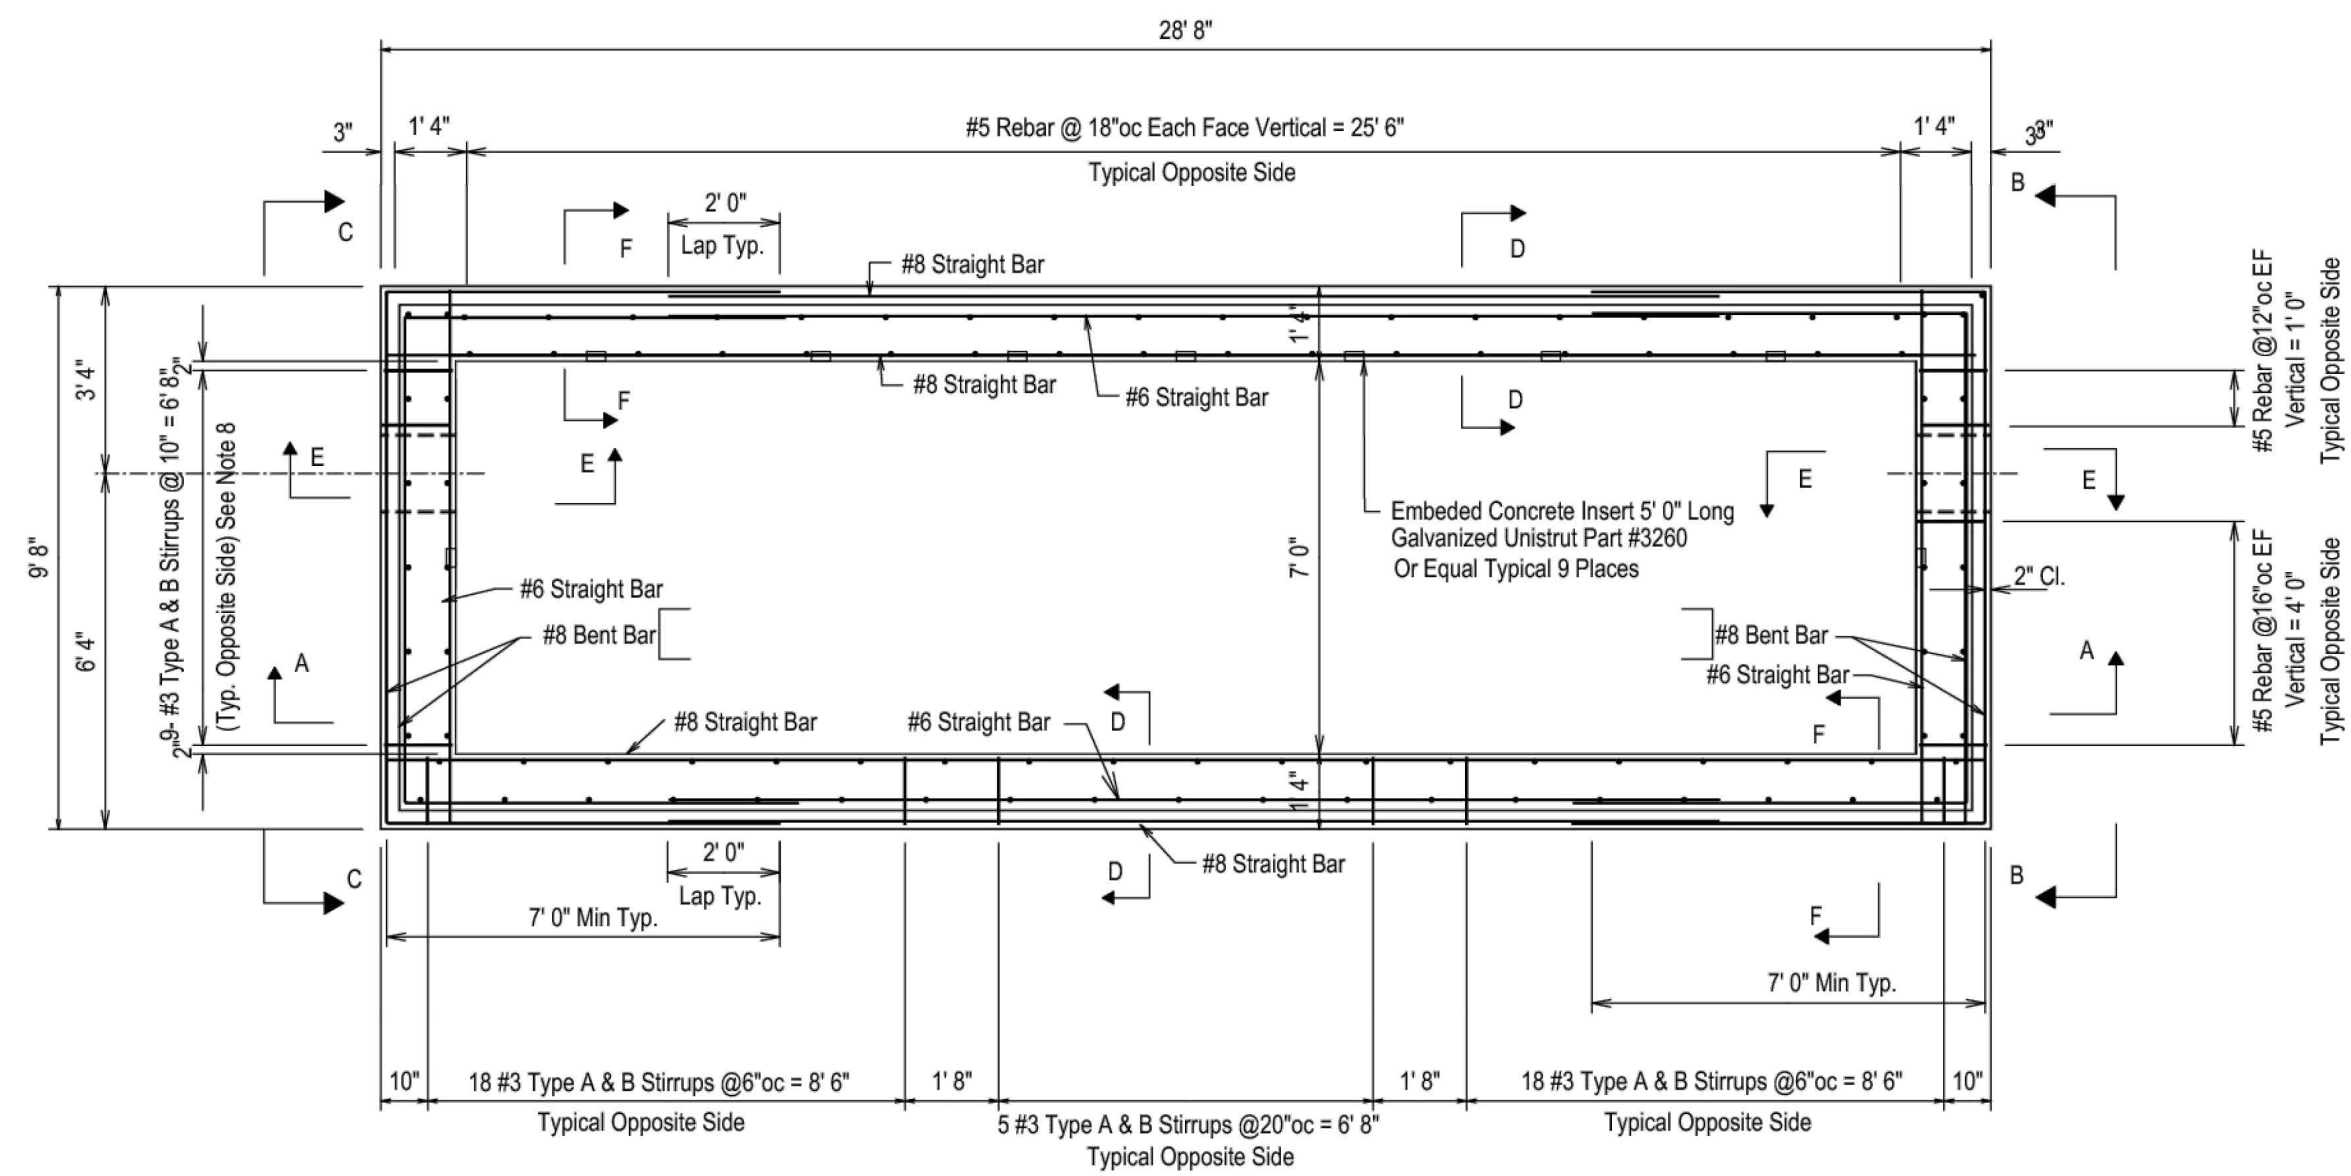

Plan

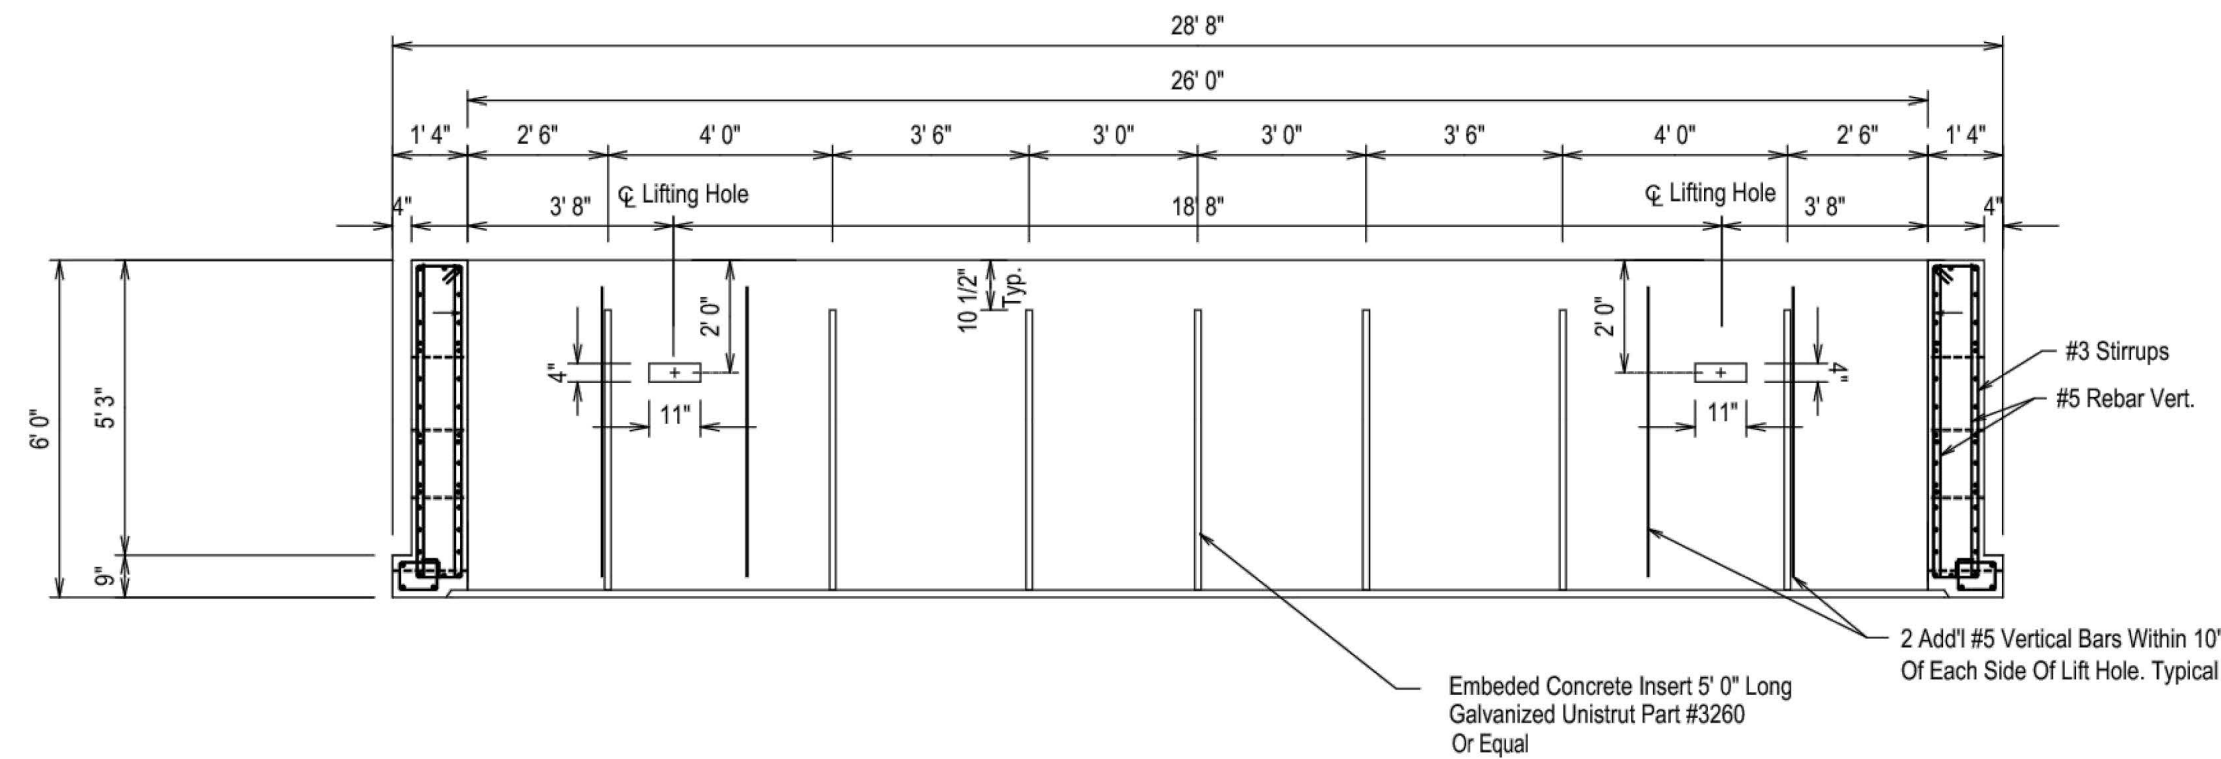


Section A-A

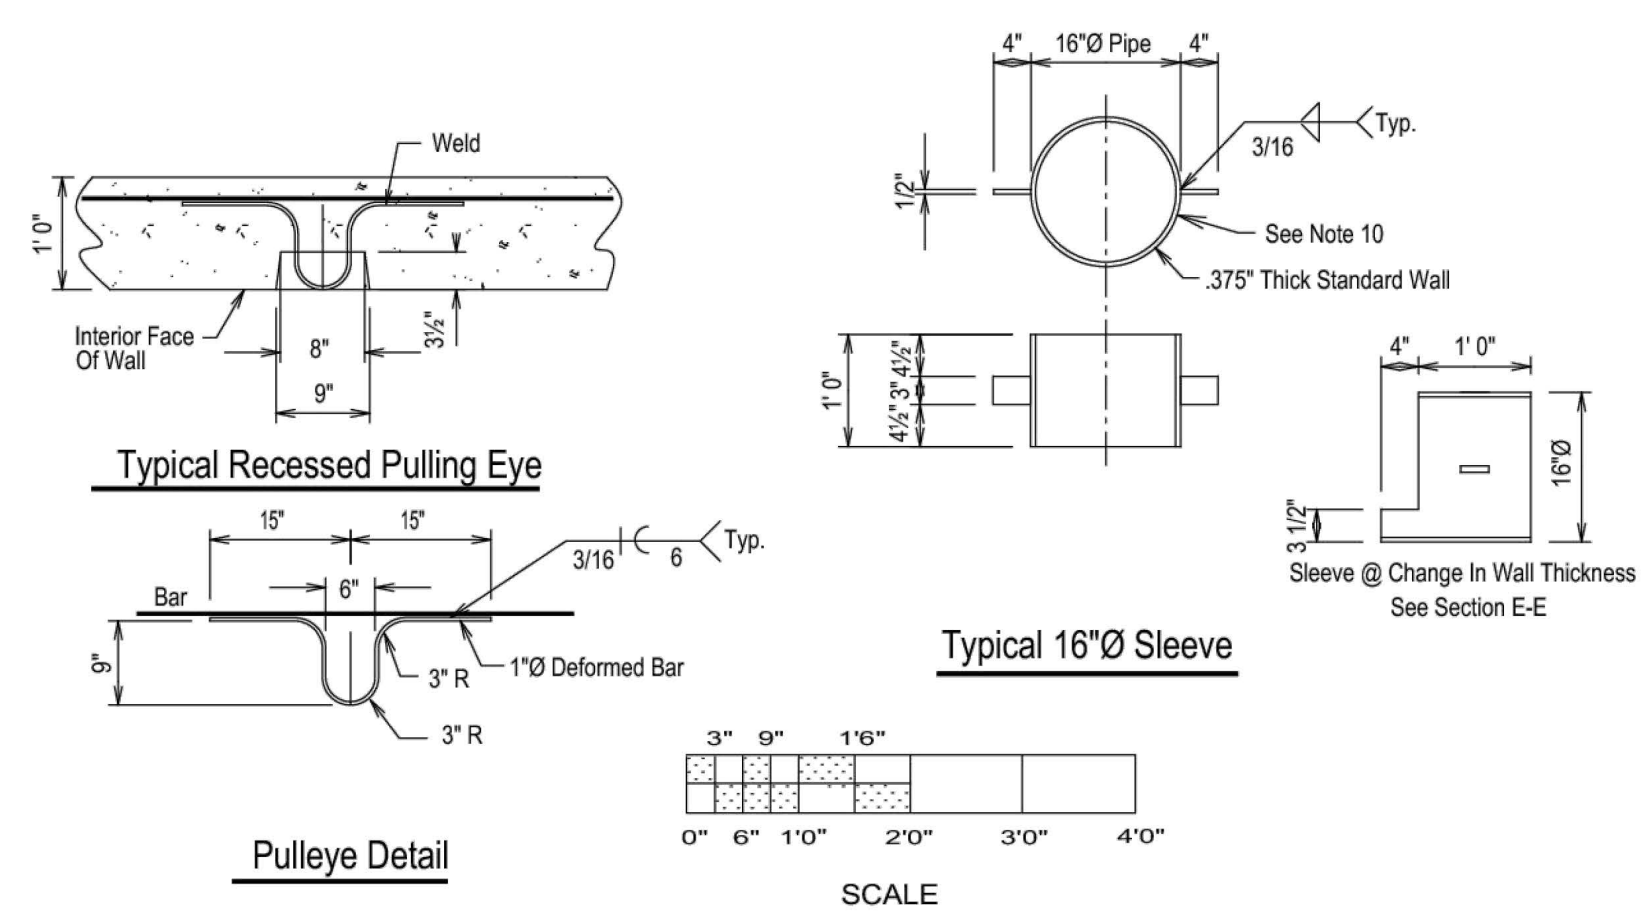


Pulley Detail

Typical 16" Sleeve


SCALE

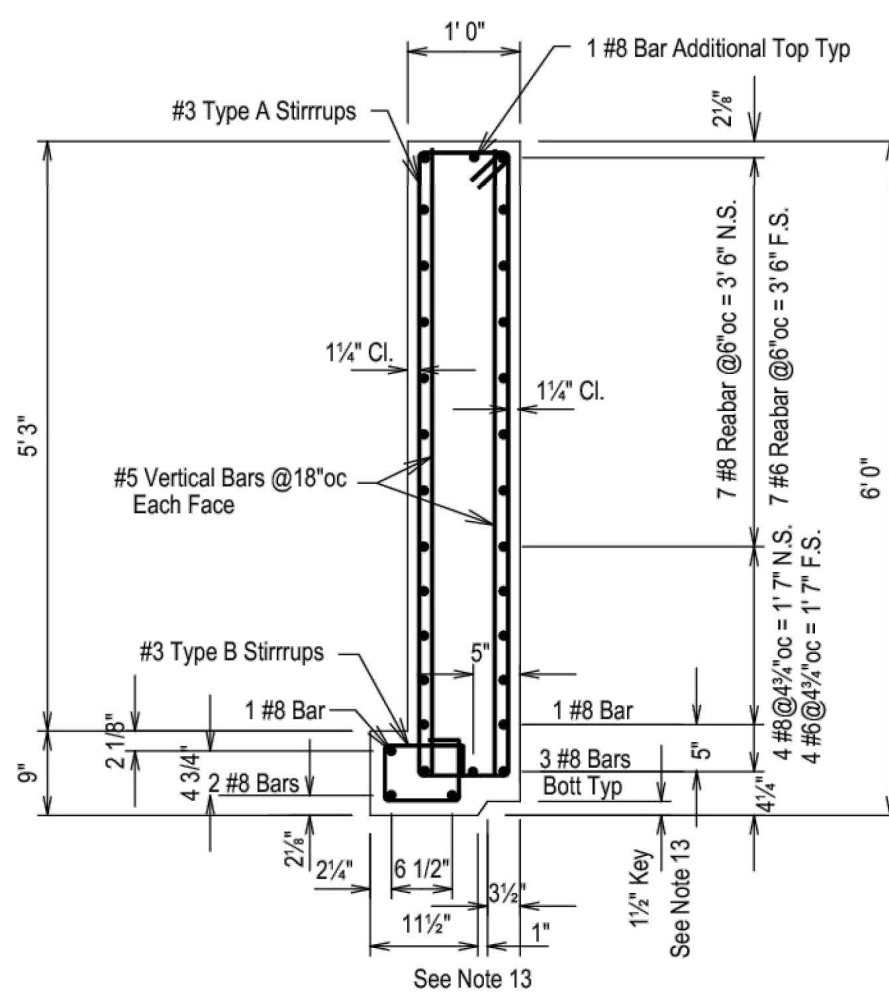


Section D-D

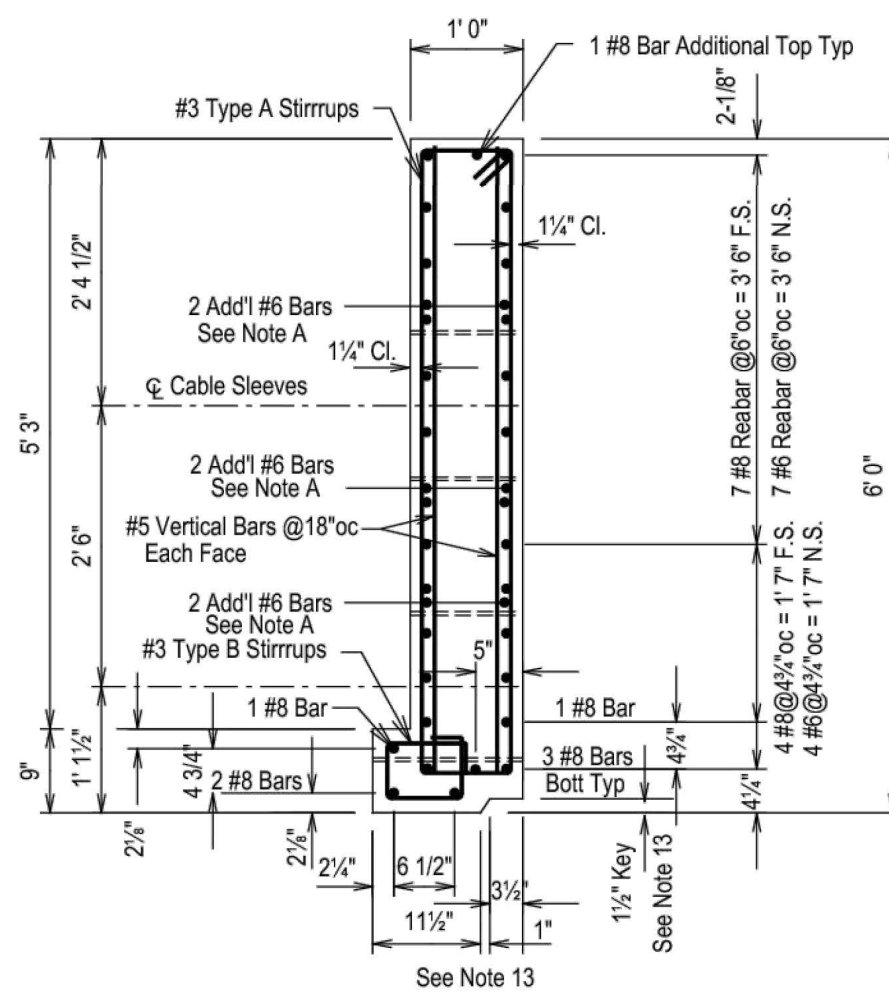


Section E-E

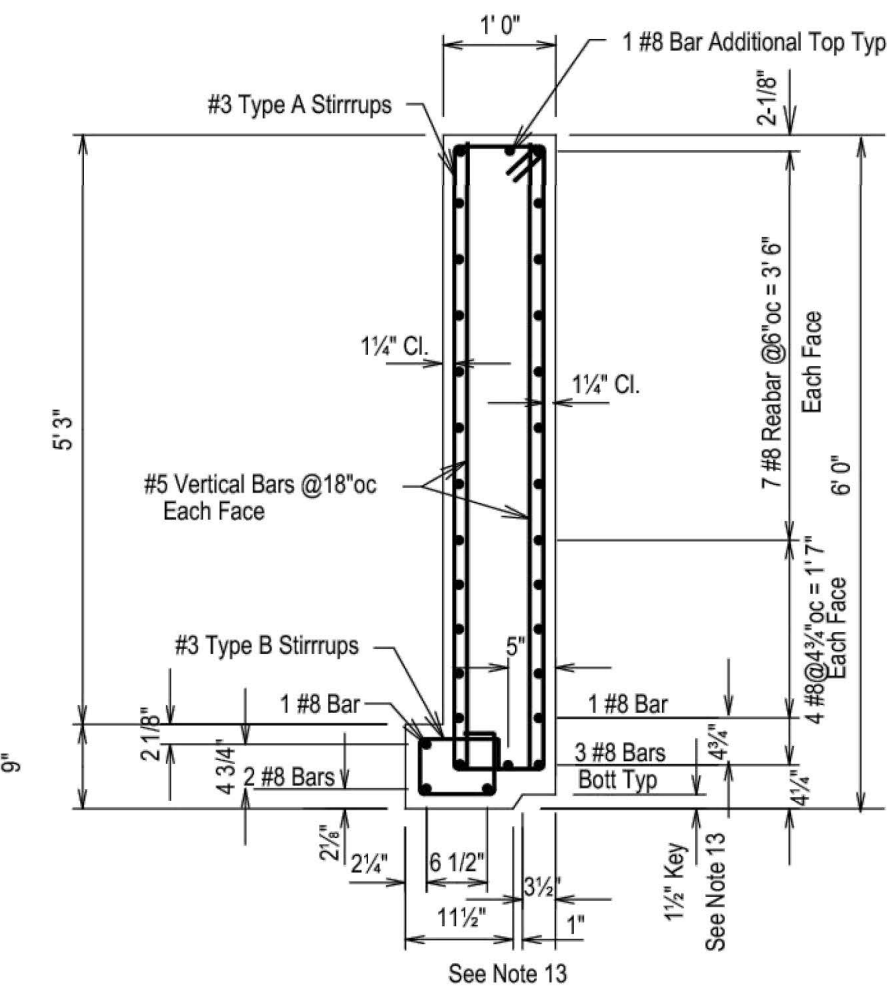

Section F-F

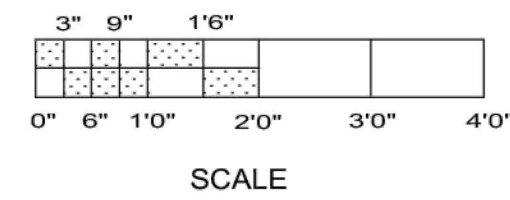


SCALE

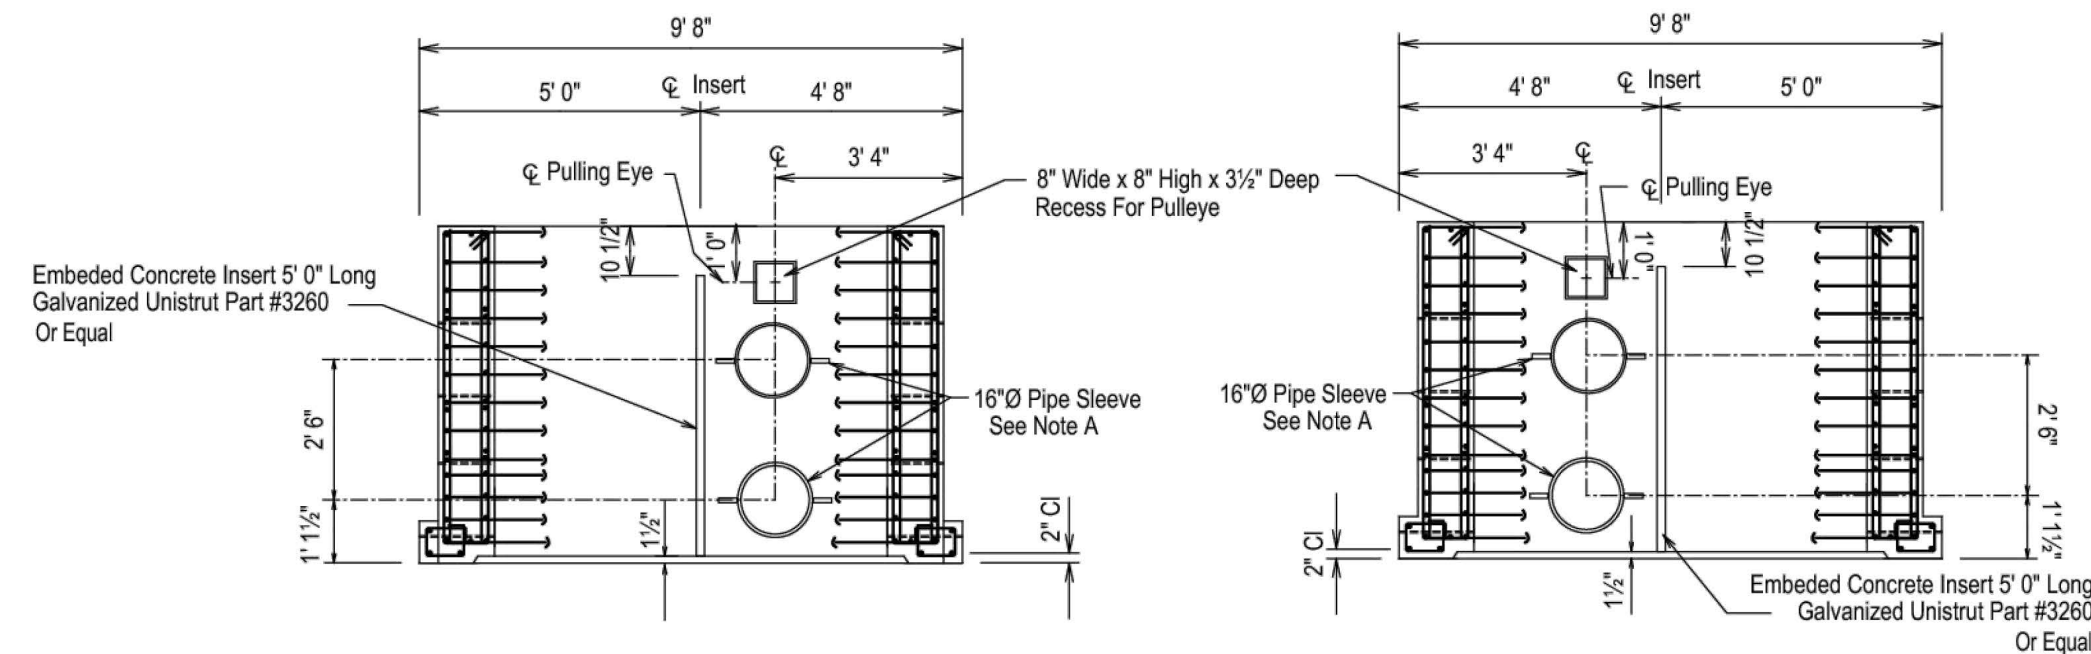

Section B-B

Section C-C

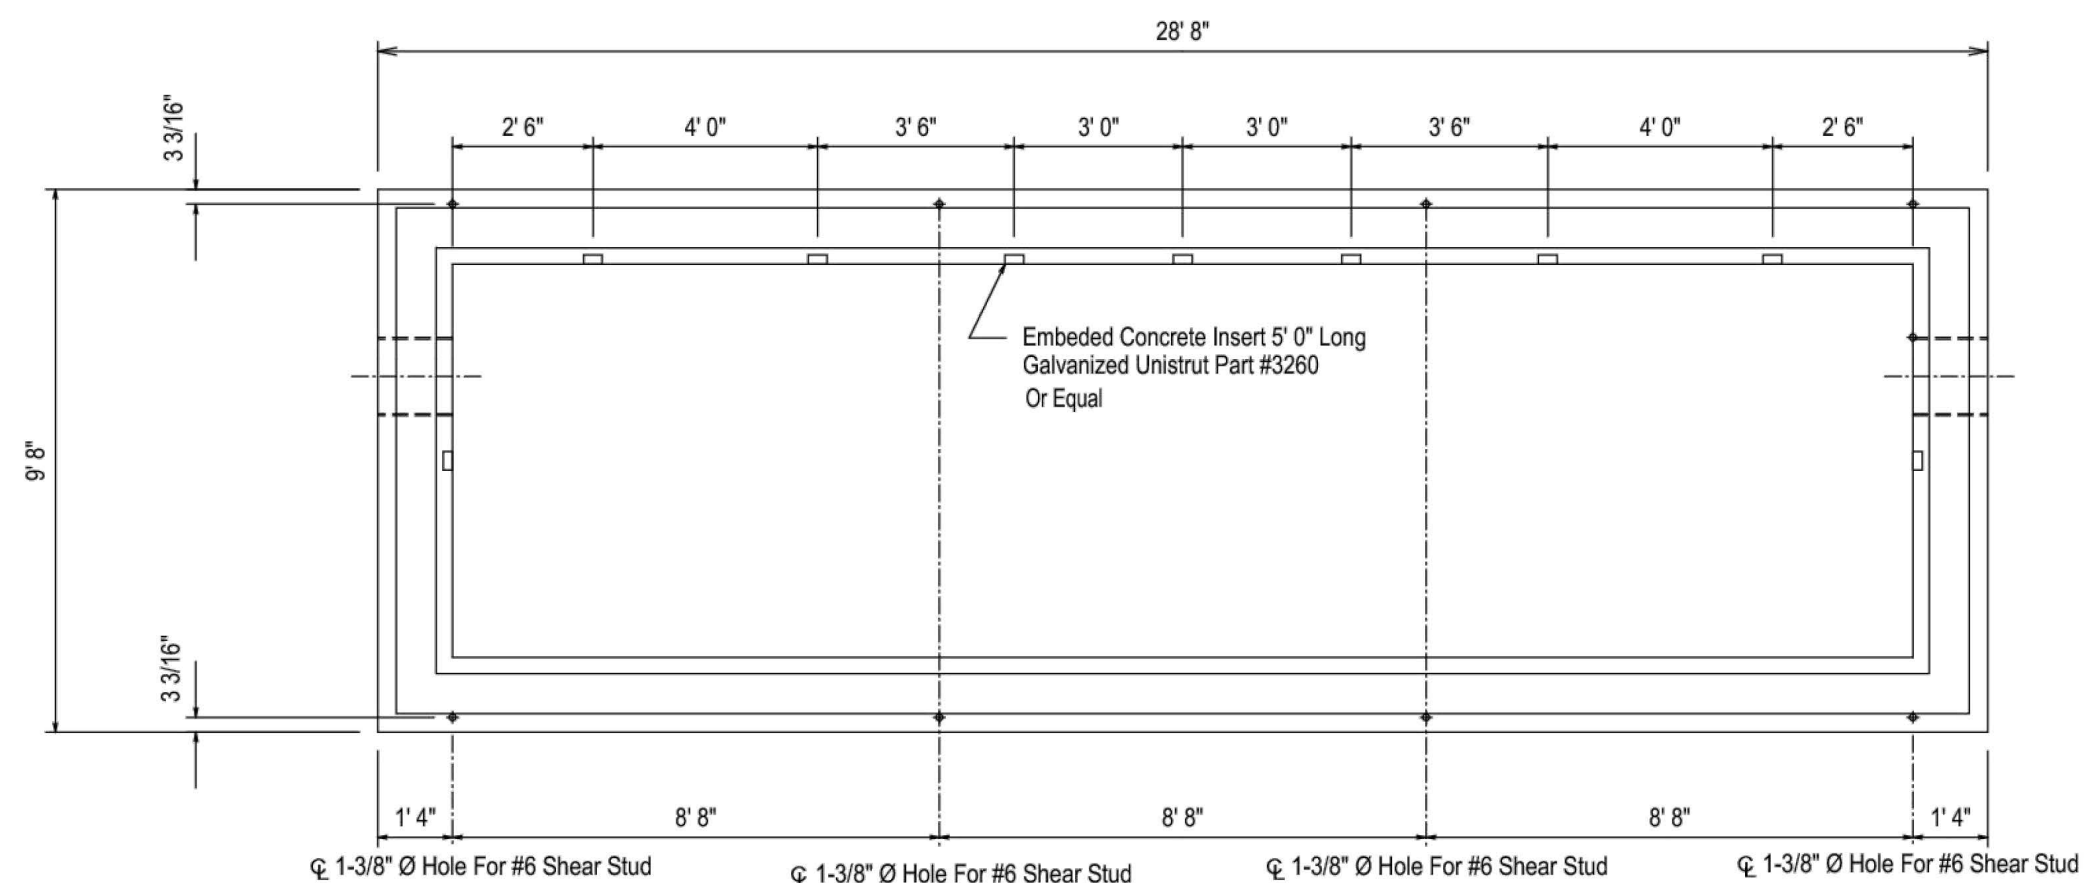

Shear Stud Hole Location Plan

8 Locations @ Bottom Of Wall






| REV | DATE       | DESCRIPTION | BY    | CHK    | APP  |
|-----|------------|-------------|-------|--------|------|
| A   | 03/17/2025 | ARTICLE VII | JCB   | JAC    | JAG  |
| REV | DATE       | DESCRIPTION | DRAWN | REVIEW | APPR |

**BURNS & MCDONNELL**  
Burns & McDonnell EGS  
PRQJ. NO. 178864





| NO. | DATE       | W.D. | DESCRIPTION | OWN | CHK | BY | REVIEWED | APPRO |
|-----|------------|------|-------------|-----|-----|----|----------|-------|
| 0   | 11/01/2023 | LHH  | ISSUE       |     |     |    |          |       |

|   |  |                               |  |
|---|--|-------------------------------|--|
| Long Island Power Authority<br>NEWBRIDGE CONVERT 138-kV CIRCUIT<br>STEWAVERULAND 138-467/567 to 345-kV PROJECT<br>345-kV TRANSMISSION LINE |  |                               |  |
| NEWBRIDGE CONVERT<br>345-kV TRANSMISSION LINE<br>TYPICAL 345-kV SPLICE VAULT-UPPER RING                                                    |  |                               |  |
| <b>PSEG</b> LONG ISLAND<br>175 East Old Country Road<br>Roseton, New York                                                                  |  |                               |  |
| SCALE<br>NONE   |  | VENDOR<br>DWC. NO.            |  |
| DRAWING NO.<br>F114433   |  | SMART NO.<br>BWAxx-FU-xxxxxxx |  |
| SYSTEM<br>GRID NUMBER   |  | CABINET NO.<br>FOLDER NO.     |  |

000

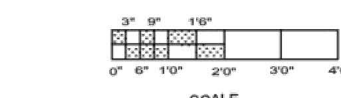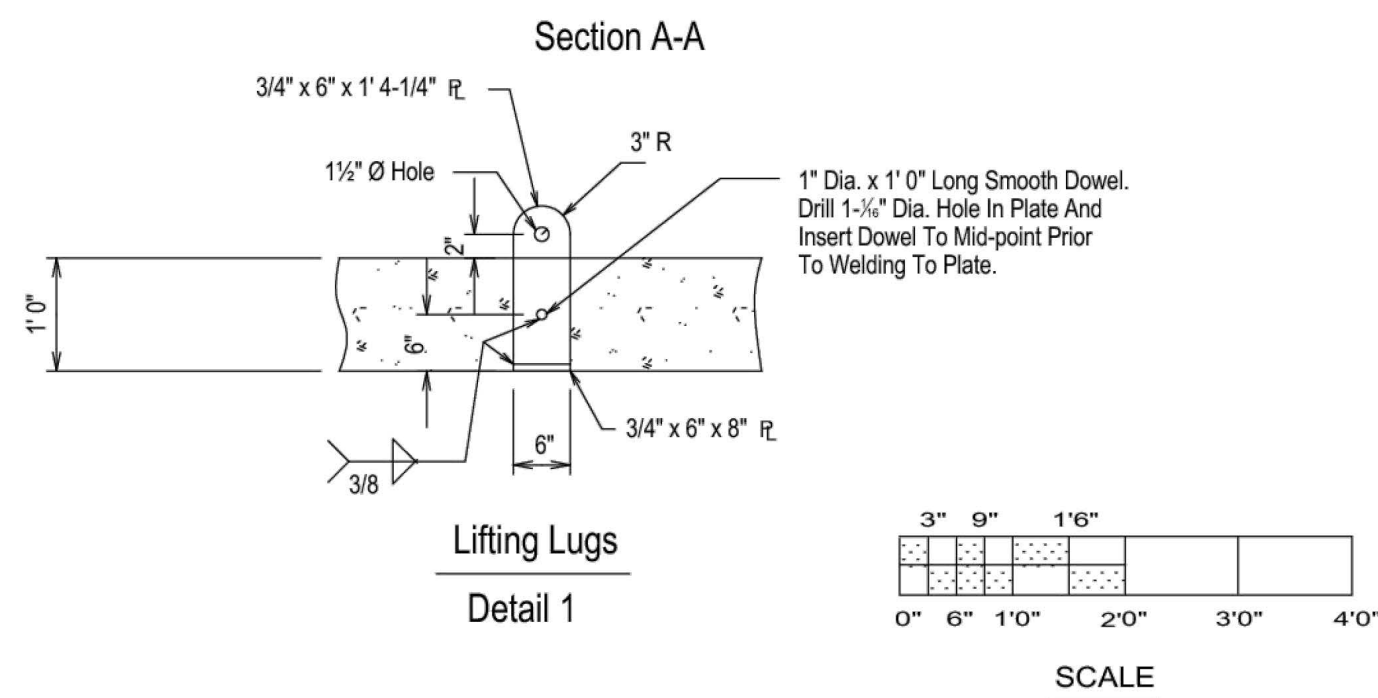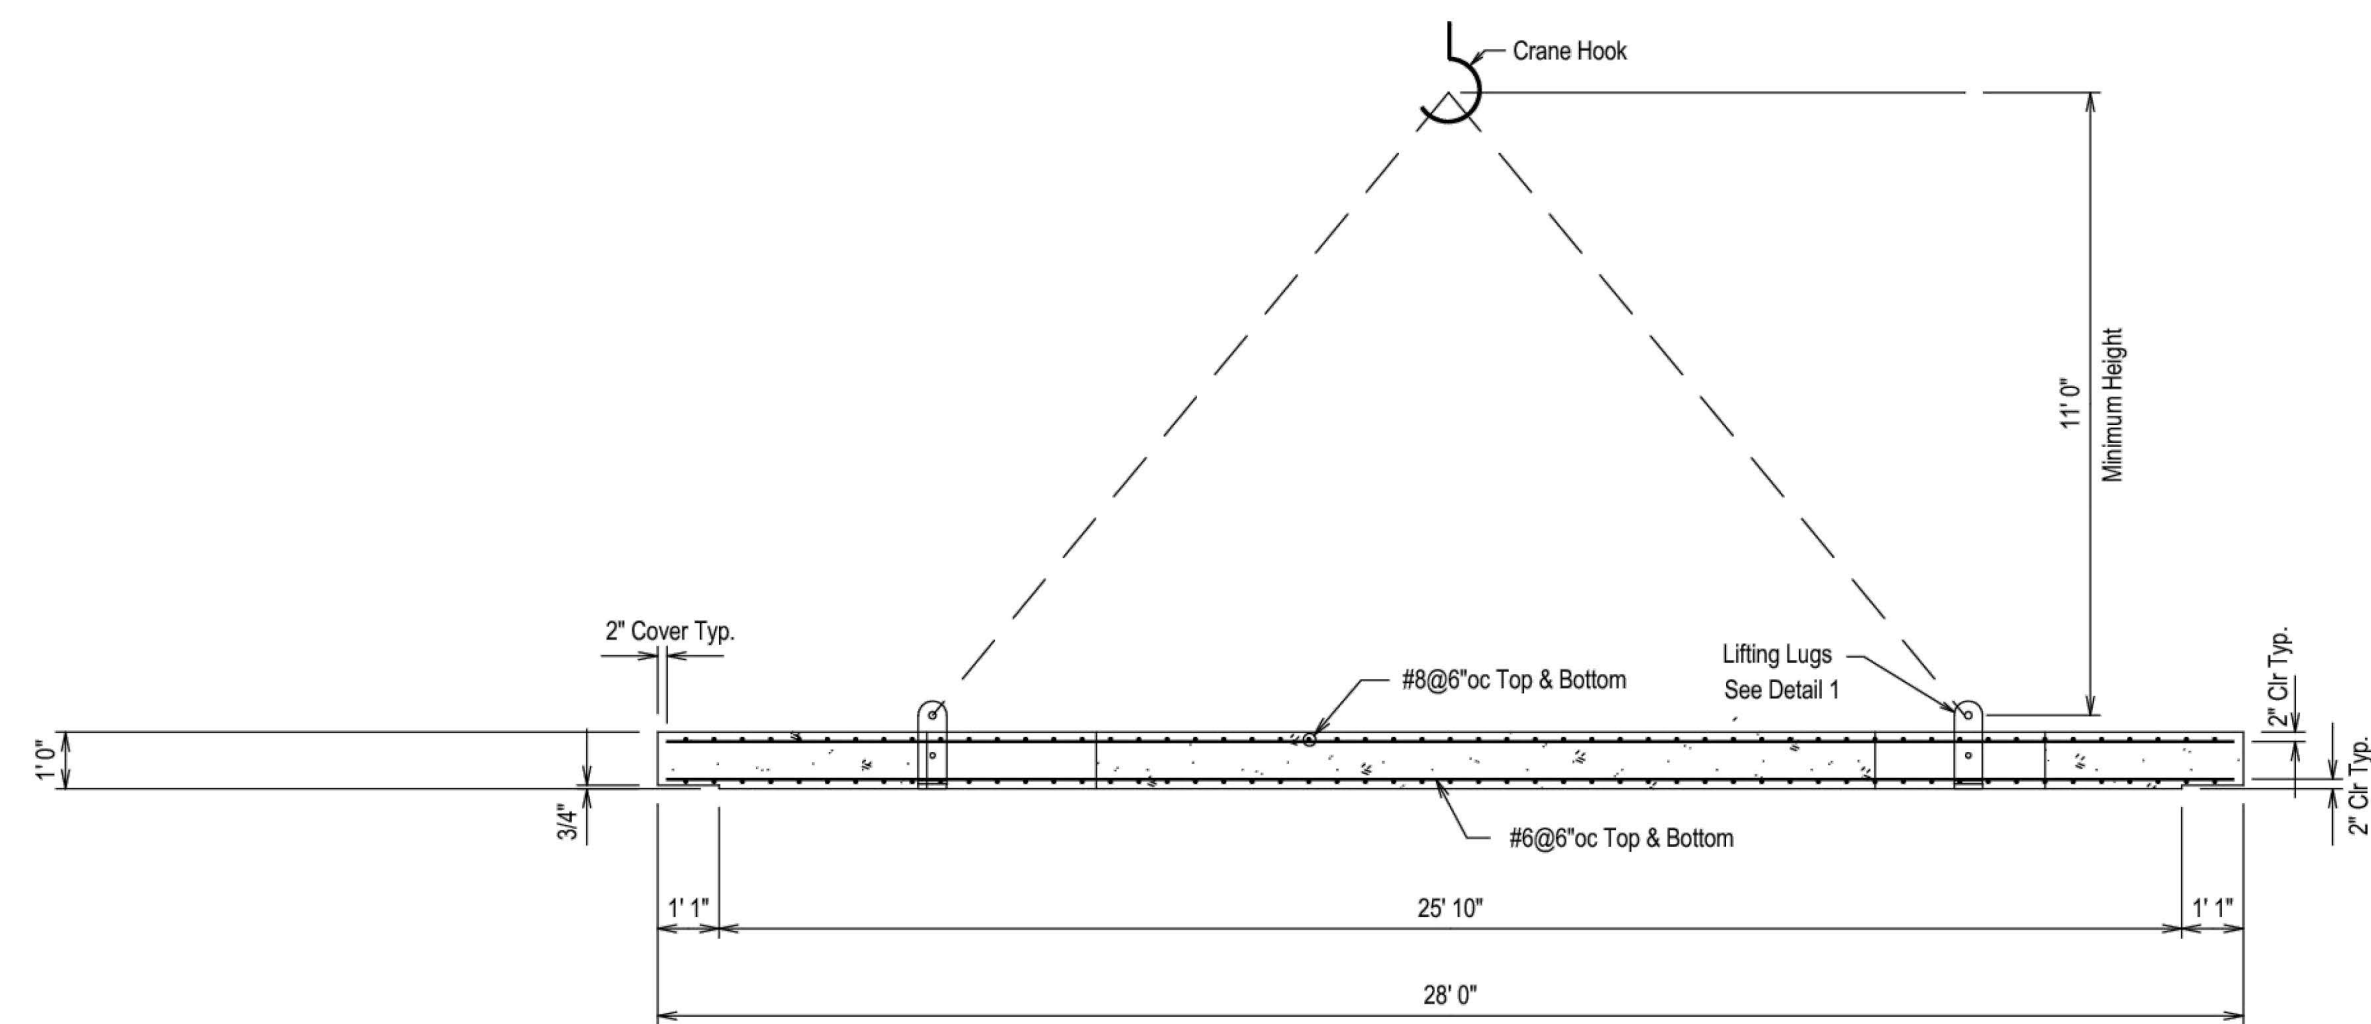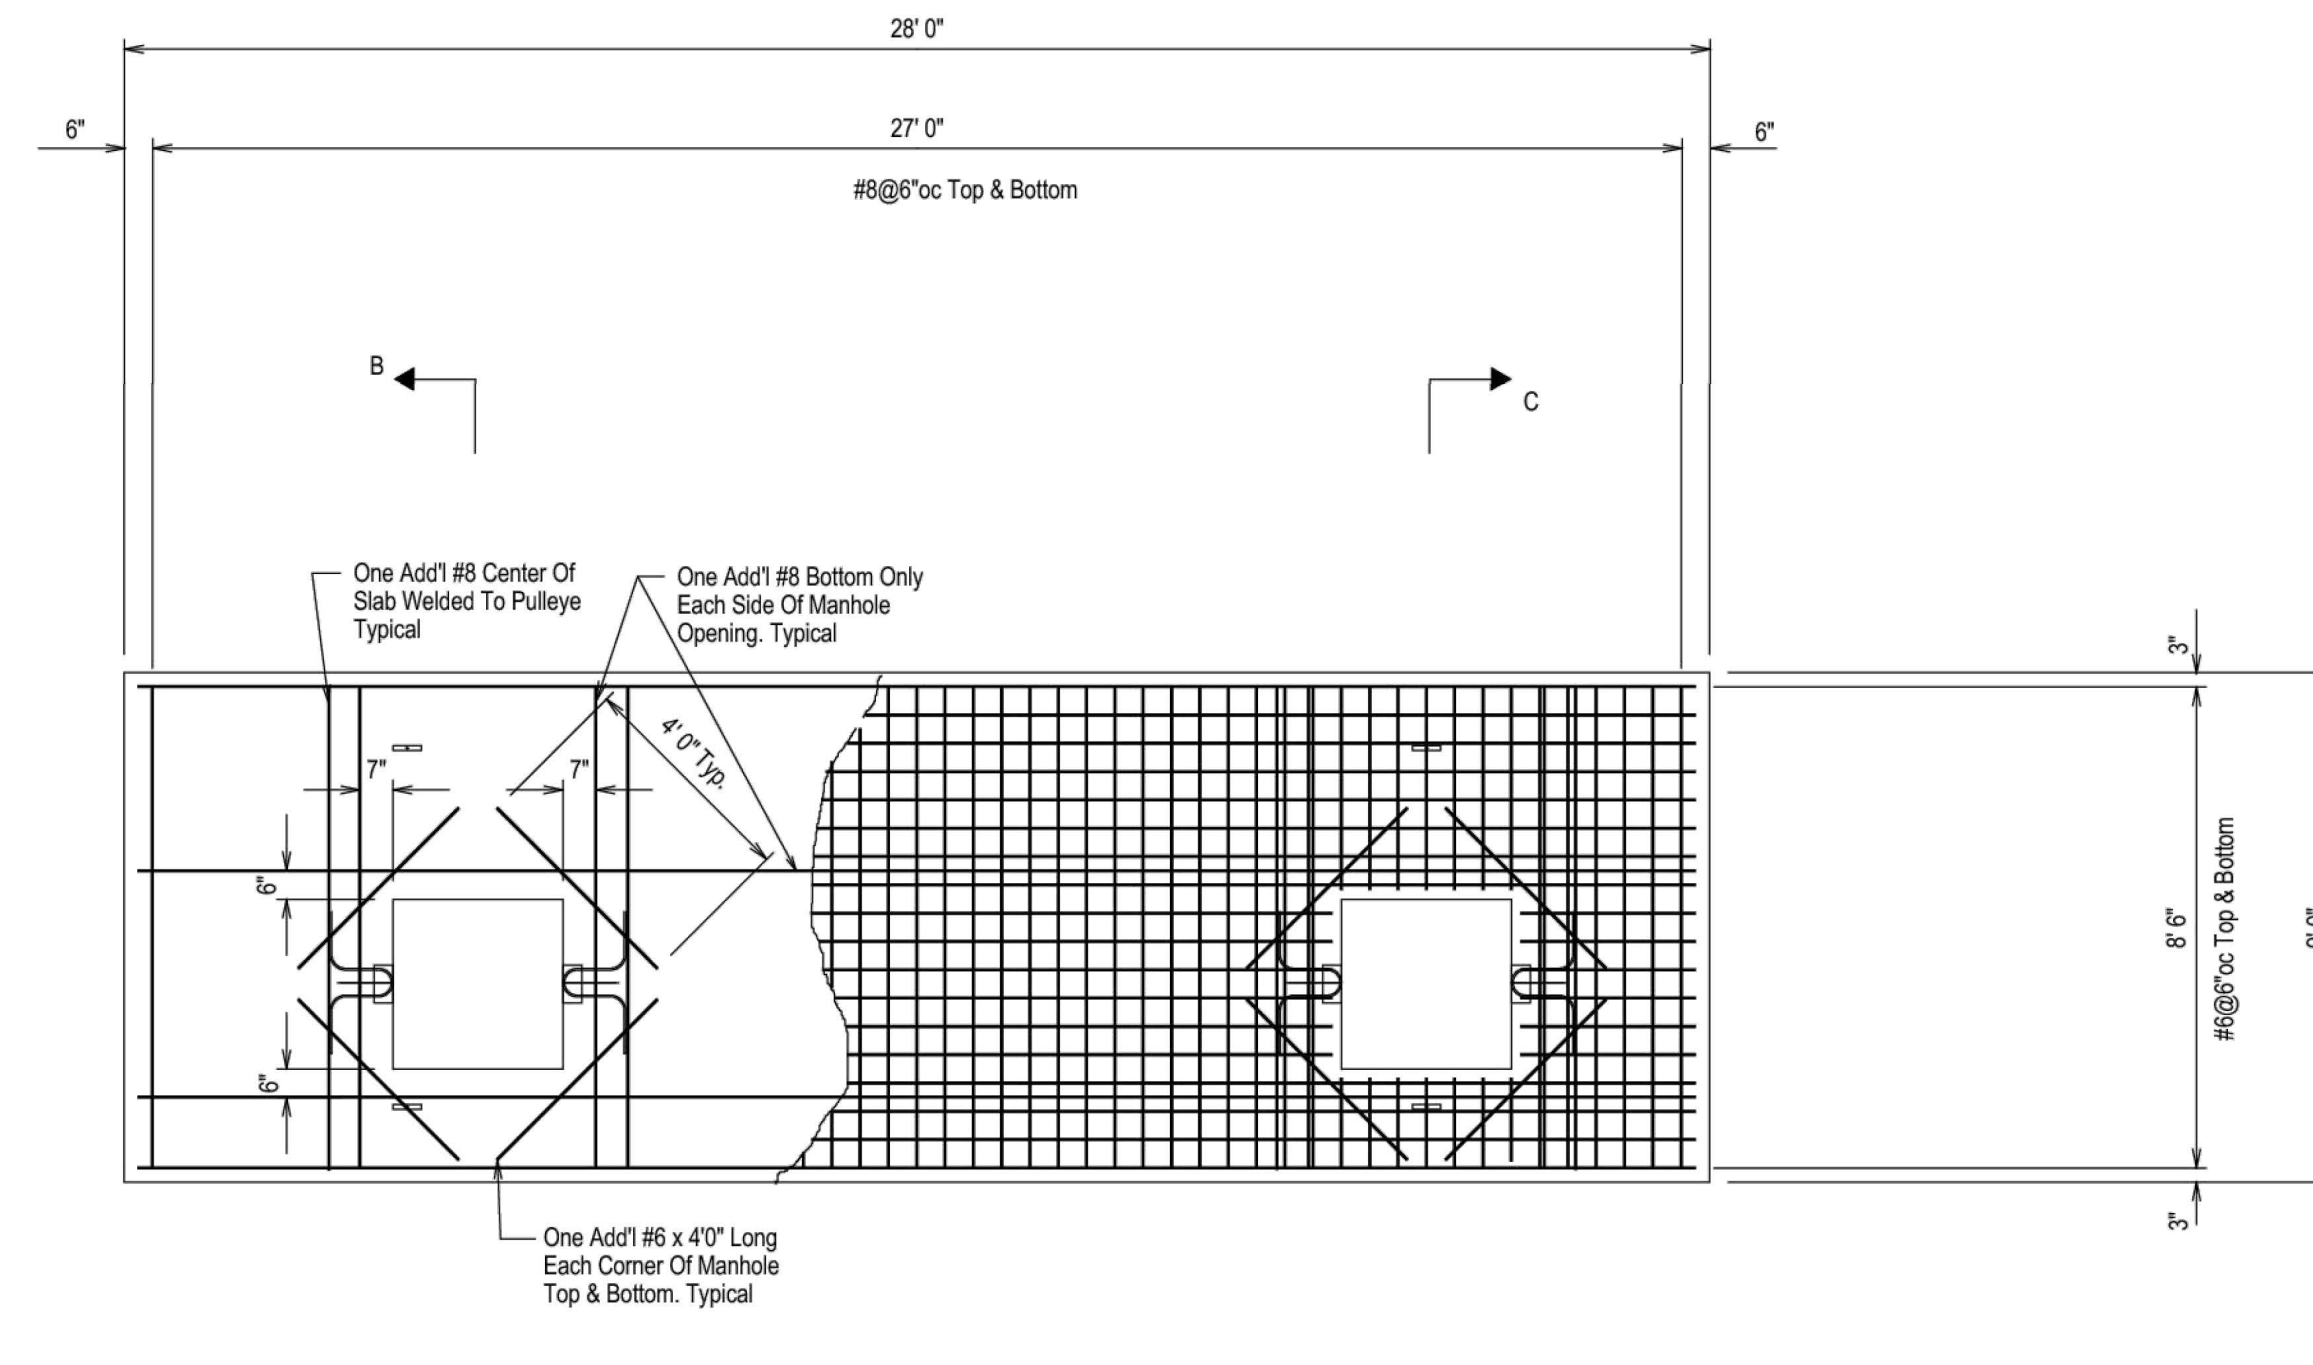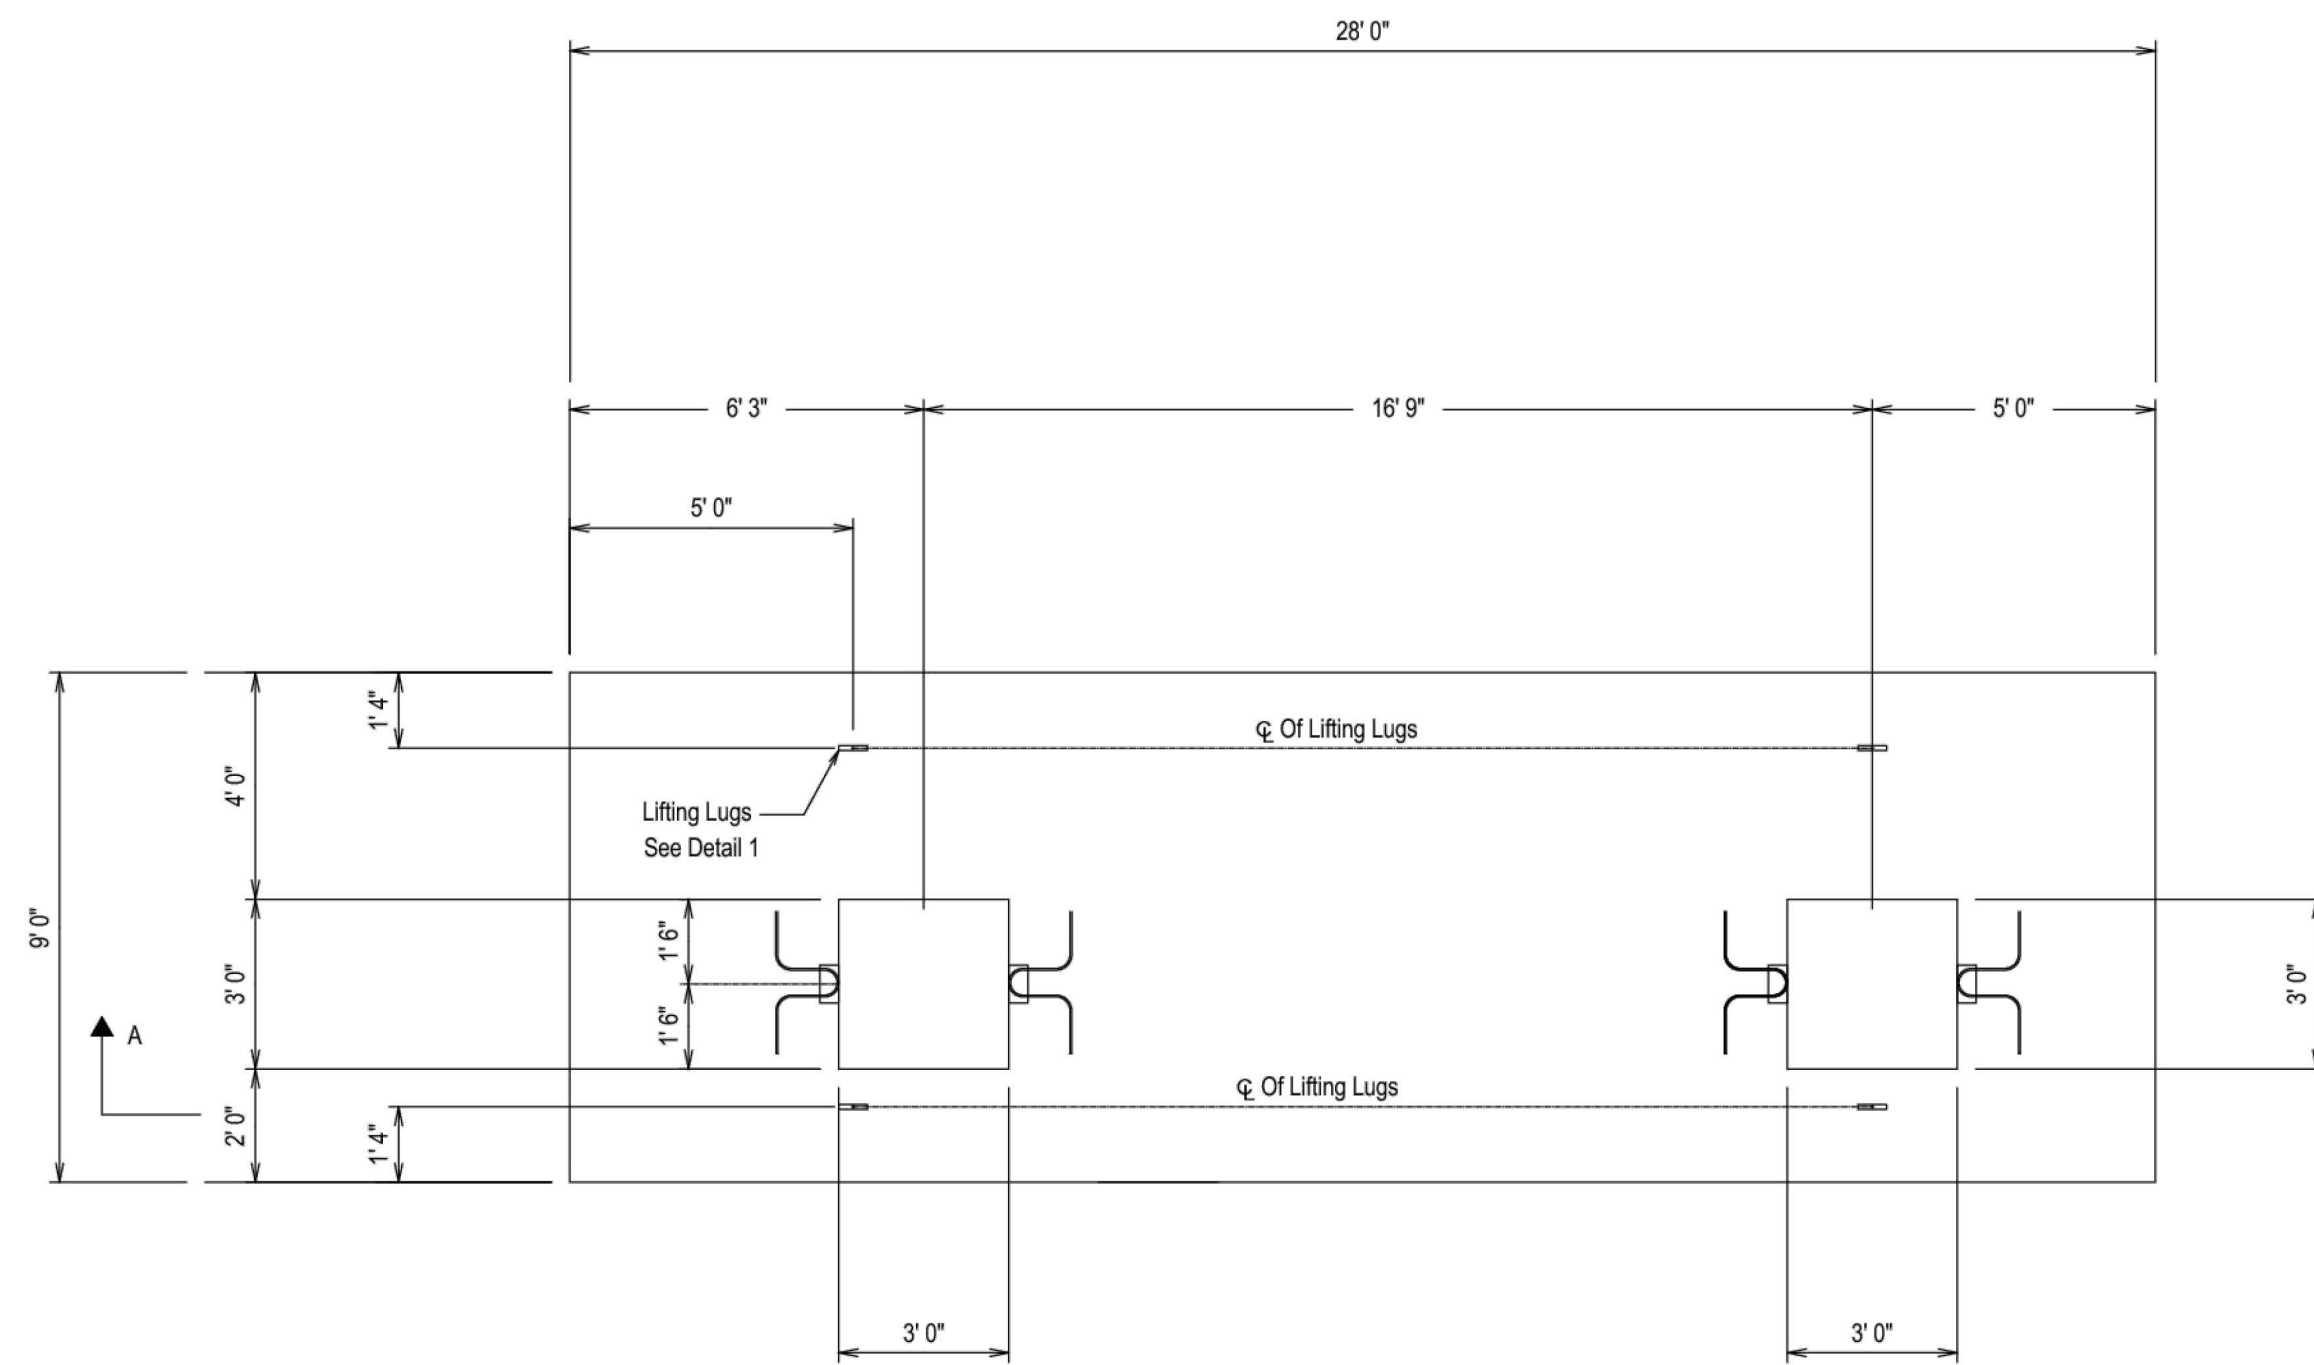

Unless Noted Otherwise

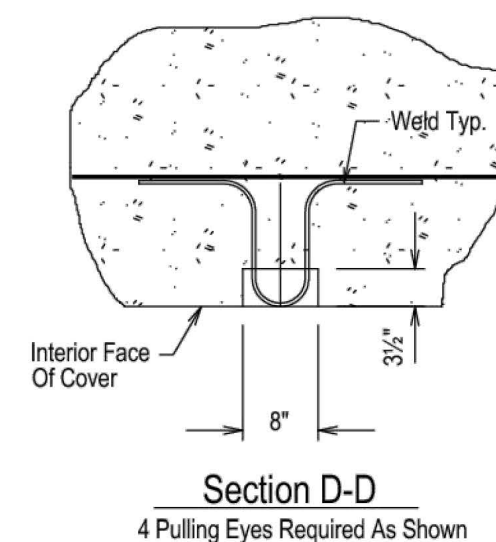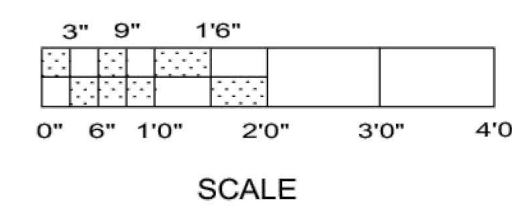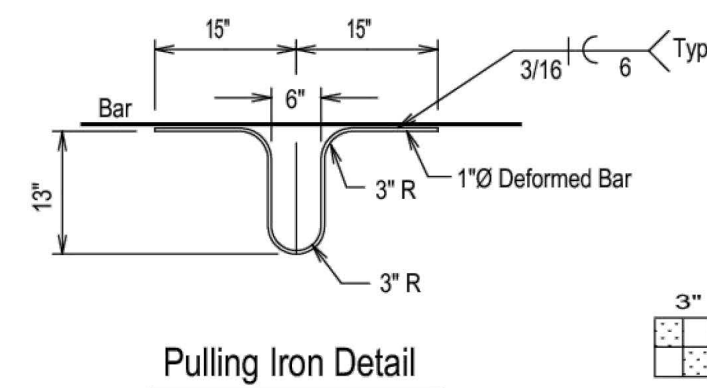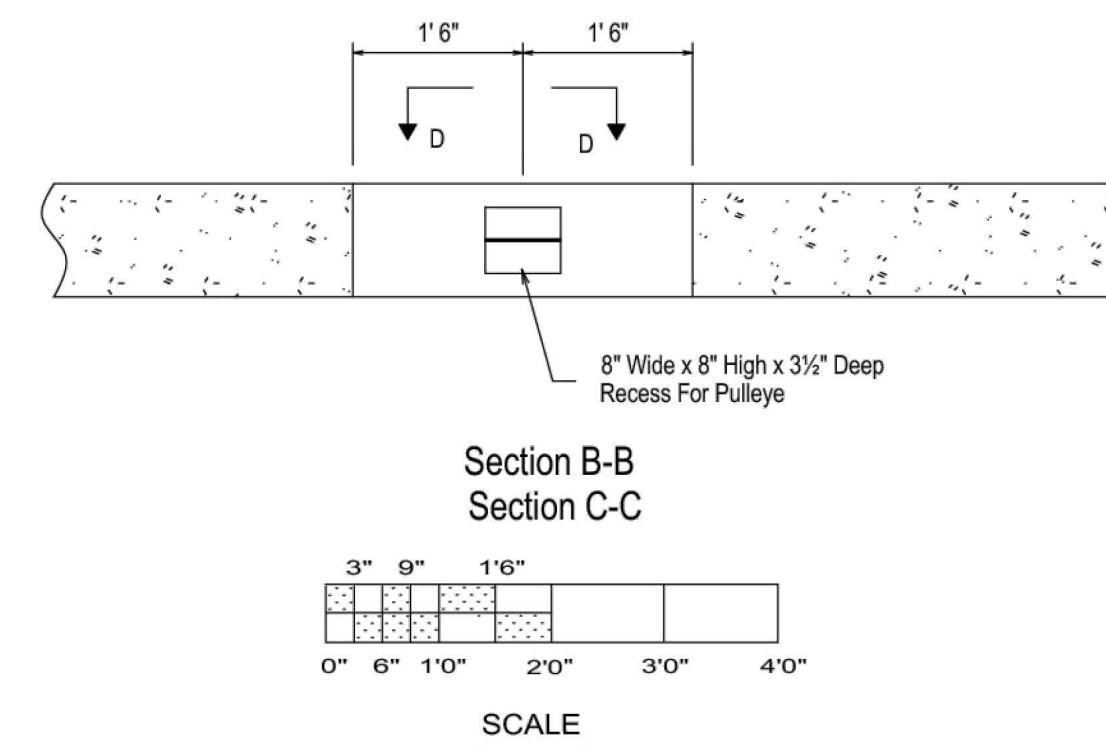[illegible]

**Figure D-5**

**Typical Fiber Handhole**



## **Figure D-6**

### **Typical 345kV Cable Termination Structure**

A


B

C


D

E


F

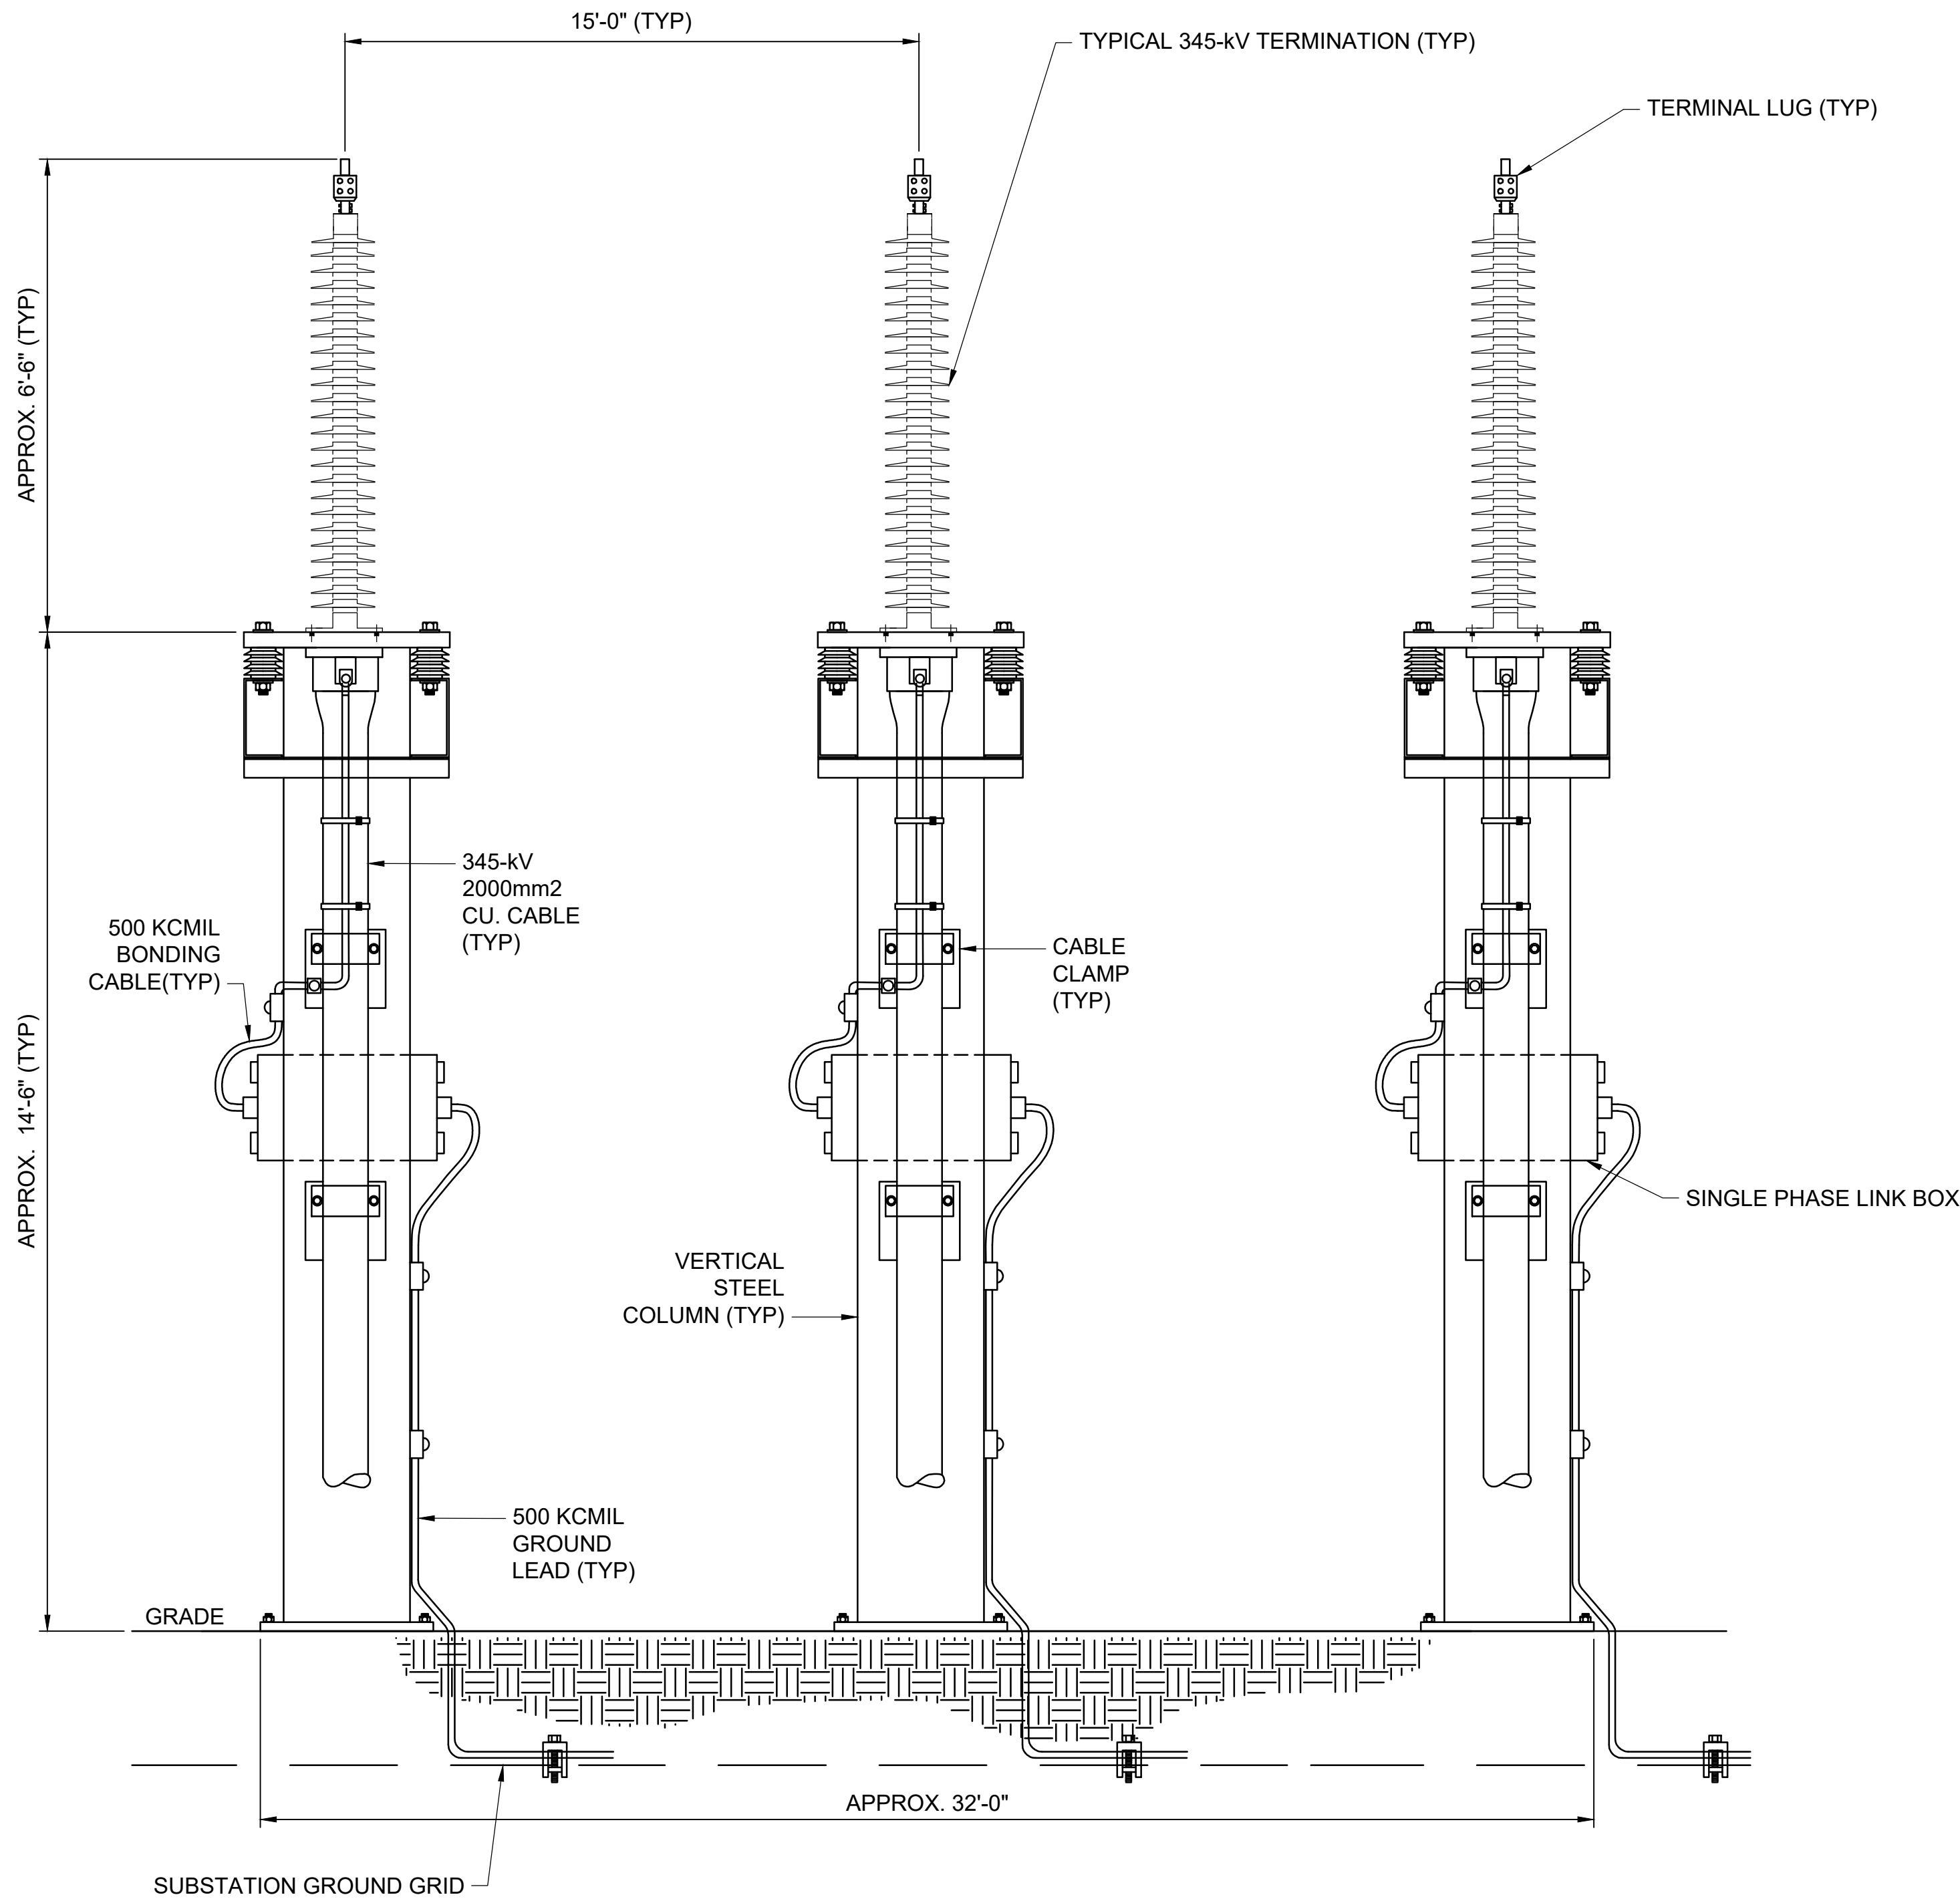

TYPICAL 345-kV  
TERMINATION STRUCTURE  
FRONT VIEW

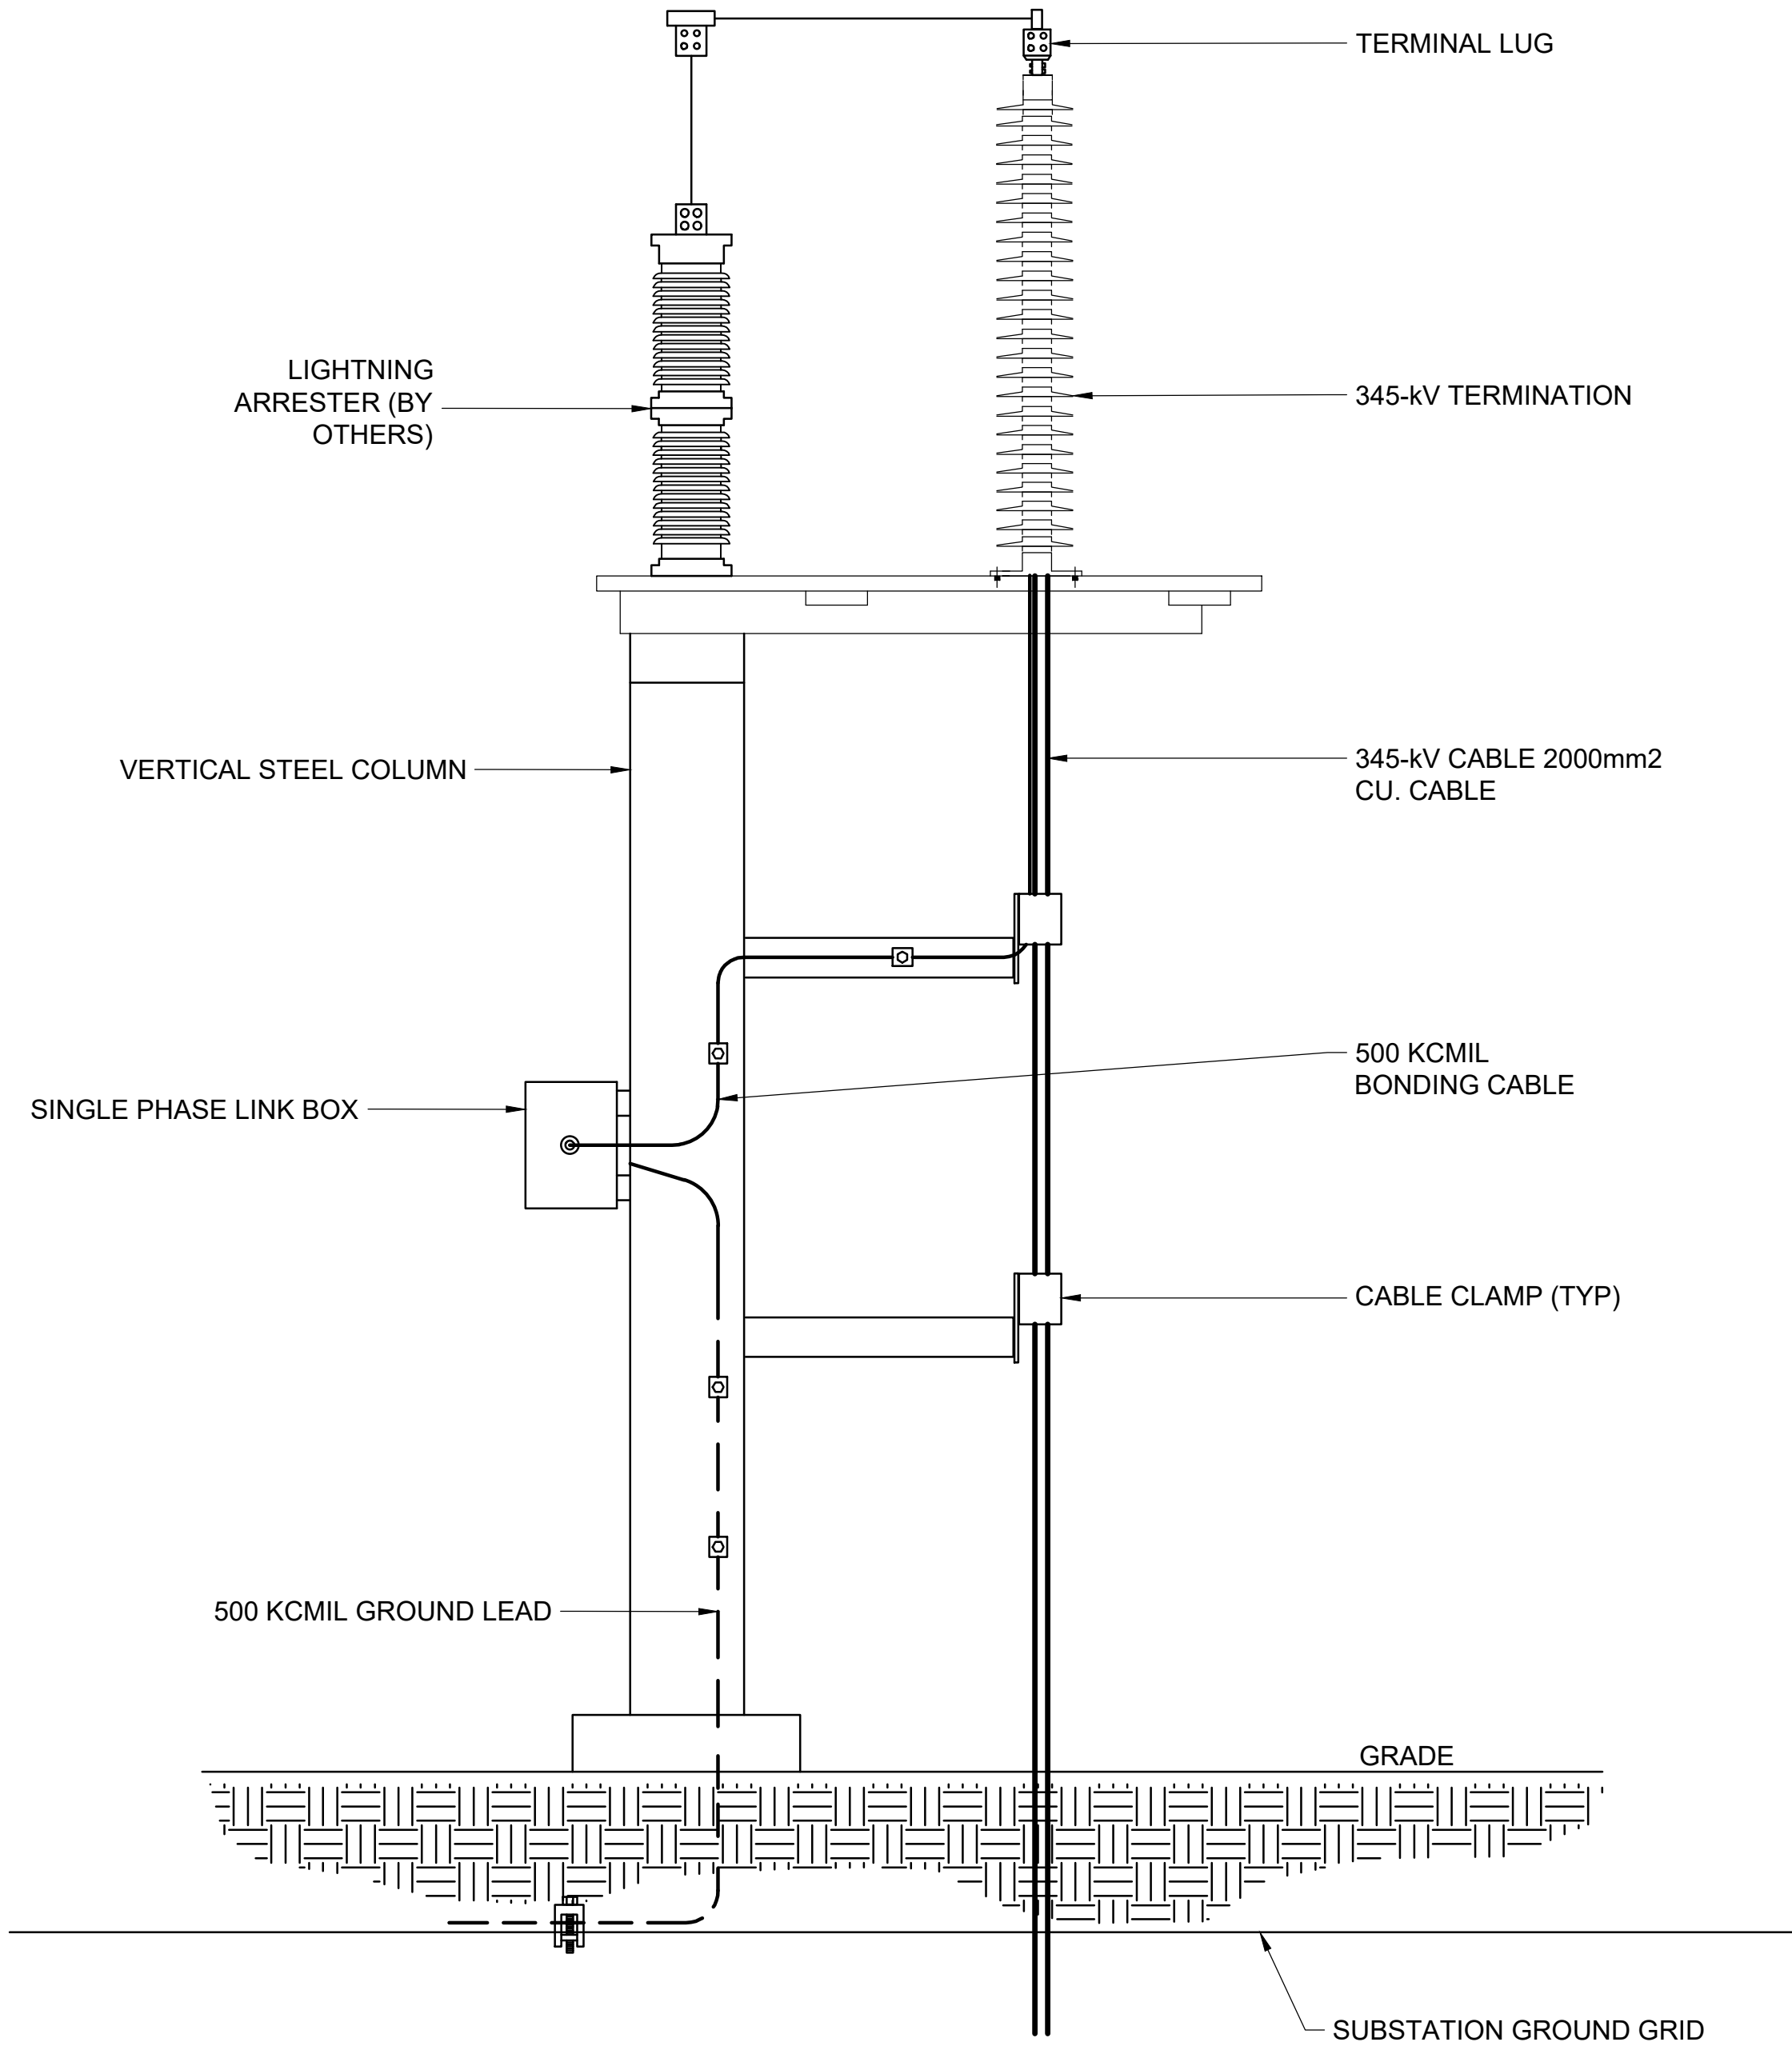

TYPICAL 345-kV  
TERMINATION STRUCTURE  
SIDE VIEW
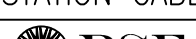
|  |  |  |  |  |  |  |  |  |  |  |  |  |  |  |   |  |  |  |  |
|--|--|--|--|--|--|--|--|--|--|--|--|--|--|--|---|--|--|--|--|
|  |  |  |  |  |  |  |  |  |  |  |  |  |  |  | Long Island Power Authority<br>NEWBRIDGE CONVERT 138-kV CIRCUIT<br>STEWAVE-RULAND 138-467/567 to 345-kV PROJECT<br>345-kV TRANSMISSION LINE            |  |  |  |  |
|  |  |  |  |  |  |  |  |  |  |  |  |  |  |  | NEWBRIDGE CONVERT<br>345-kV TRANSMISSION LINE<br>TYP 345-kV SUBSTATION CABLE TERMINATION STRUCTURE                                                     |  |  |  |  |
|  |  |  |  |  |  |  |  |  |  |  |  |  |  |  |  <b>PSEG</b><br>175 East Old Country Road<br>Hicksville, New York |  |  |  |  |
|  |  |  |  |  |  |  |  |  |  |  |  |  |  |  | LONG ISLAND   |  |  |  |  |
|  |  |  |  |  |  |  |  |  |  |  |  |  |  |  | SCALE<br>NONE   |  |  |  |  |
|  |  |  |  |  |  |  |  |  |  |  |  |  |  |  | VENDOR<br>DWG. NO.   |  |  |  |  |
|  |  |  |  |  |  |  |  |  |  |  |  |  |  |  | DRAWING NO.<br>F114436   |  |  |  |  |
|  |  |  |  |  |  |  |  |  |  |  |  |  |  |  | SMART NO.<br>BWAXX-FU-XXXXXXX   |  |  |  |  |
|  |  |  |  |  |  |  |  |  |  |  |  |  |  |  | REVISION<br>000   |  |  |  |  |
|  |  |  |  |  |  |  |  |  |  |  |  |  |  |  | SYSTEM<br>GRID NUMBER   |  |  |  |  |
|  |  |  |  |  |  |  |  |  |  |  |  |  |  |  | CABINET NO.   |  |  |  |  |
|  |  |  |  |  |  |  |  |  |  |  |  |  |  |  | FOLDER NO.   |  |  |  |  |

| |
|---|
| |
|---|